


DUCHESNE COUNTY SURVEY MONUMENT RECORD

SKETCH SHOWING MONUMENTS AND TIES

T4S  
 R2W | R1W  
 13 | 18  
 24 | 19  
 U.S.B.&M.  
 1993

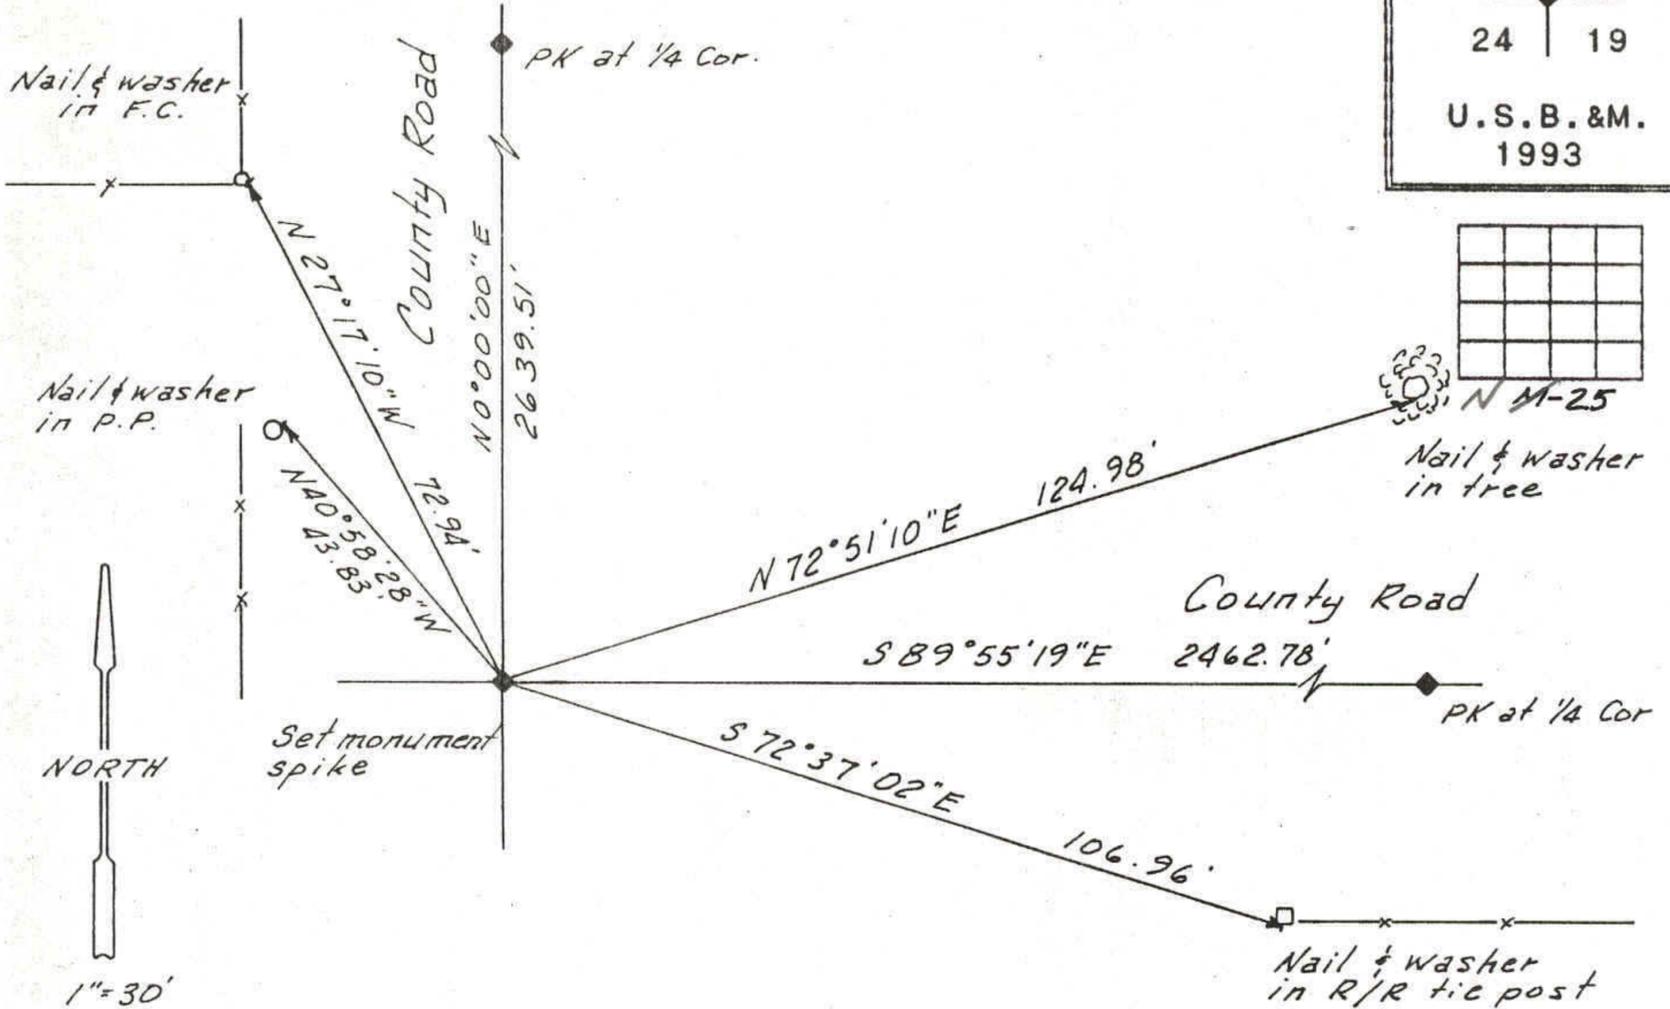

DESCRIPTION OF CORNER EVIDENCE FOUND

The position of this corner was determined from right-of-way fence data and ties to other corners on the section.

DESCRIPTION OF MONUMENT AND ACCESSORIES ESTABLISHED TO PERPETUATE THE ORIGINAL LOCATION OF THE CORNER

A monument spike was set in the gravel of the County Road and referenced as shown.

STATE PLANE COORDINATE DATA

CERTIFICATION

I Jerry D. Allred, Registered Land Surveyor, State of Utah, hereby certify that I have performed or reviewed the work done on the diagrammed corner as reported on this recordation form and approve same.

Date 14 Jan '93

Jerry D. Allred  
 Signature of Surveyor

3817  
 Reg. No.

5 17 Mar 03