


DUCHESNE COUNTY SURVEY MONUMENT RECORD

T4S R2W


W S 4  
1/16 —◆—  
S 9

U.S.B.&M.  
1990

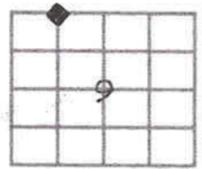

VE-10

SKETCH SHOWING MONUMENTS AND TIES

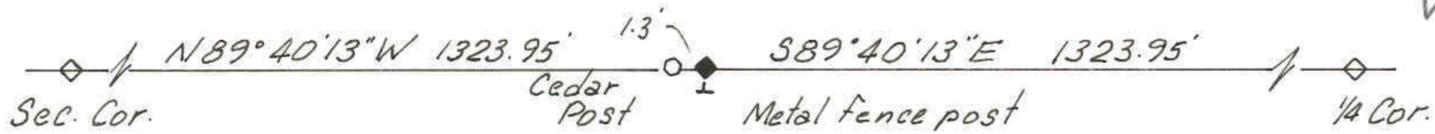

DESCRIPTION OF CORNER EVIDENCE FOUND

Found an aluminum cap on a 5/8" rebar at the position of this corner,  
stamped:  
UINTAH ENG & LS

DESCRIPTION OF MONUMENT AND ACCESSORIES ESTABLISHED TO PERPETUATE THE ORIGINAL LOCATION OF THE CORNER

Referenced as shown.

STATE PLANE COORDINATE DATA

CERTIFICATION

I Jerry D. Allred, Registered Land Surveyor, State of Utah, hereby certify that I have performed or reviewed the work done on the diagrammed corner as reported on this recordation form and approve same.

Date 29 Mar '90

Jerry D. Allred  
Signature of Surveyor

3817  
Reg. No.