
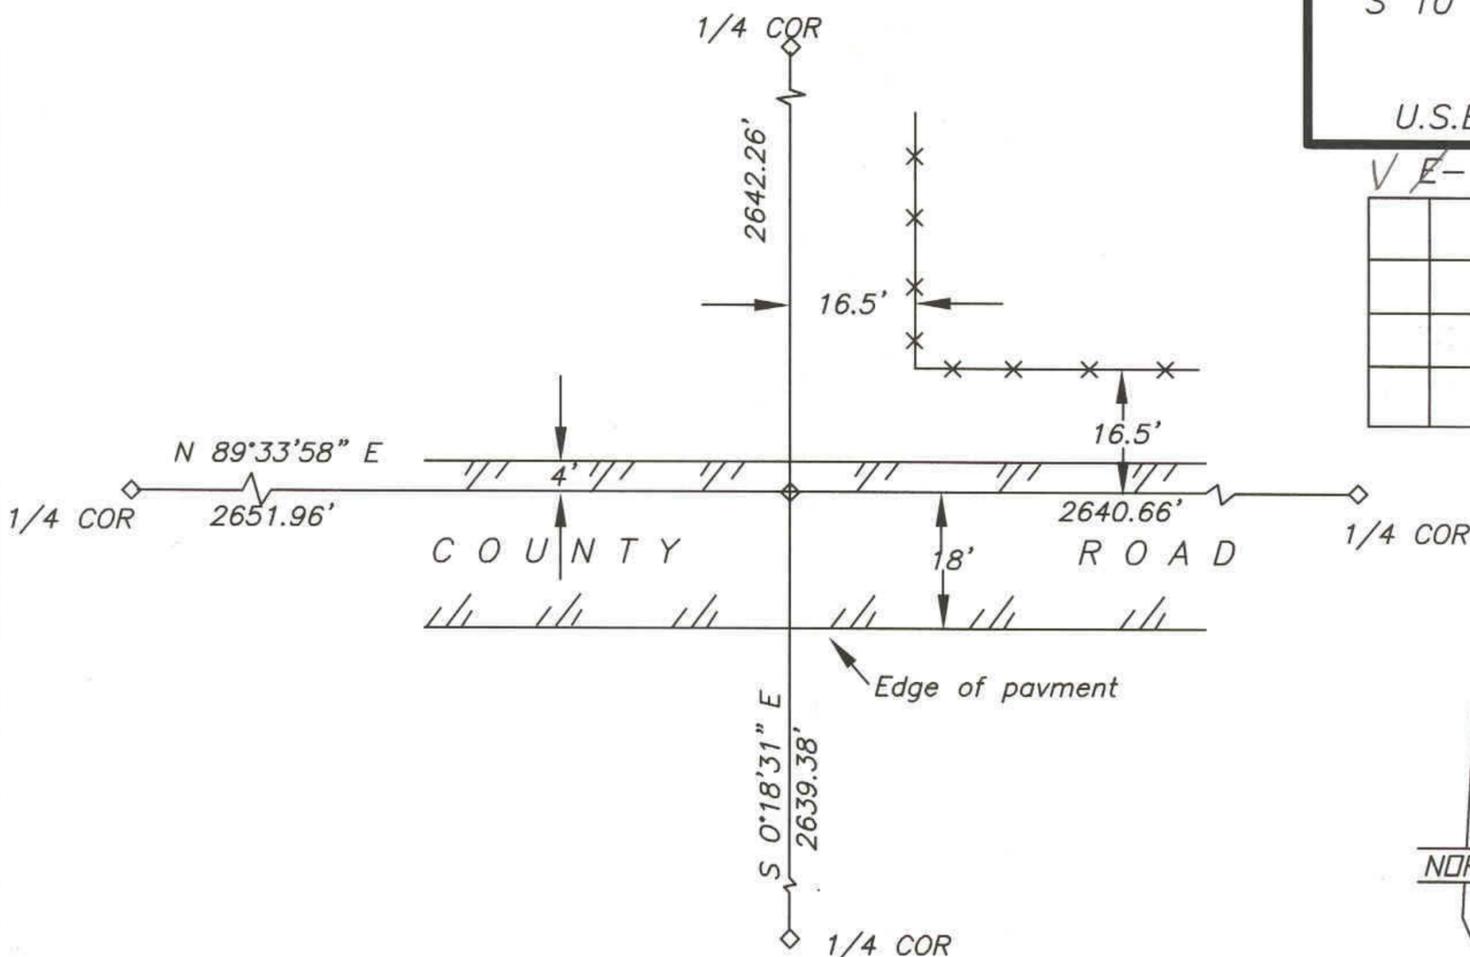


DUCHESNE COUNTY MONUMENT SURVEY RECORD

T4S R2W
 S 3 | S 2
 S 10 | S 11

U.S.B.&M.

VE-17

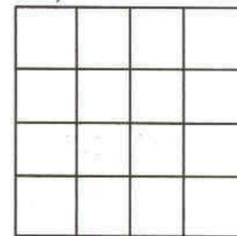

DESCRIPTION OF CORNER EVIDENCE FOUND

This corner was re-established from the ties of a previous survey.

DESCRIPTION OF MONUMENT AND ACCESSORIES ESTABLISHED TO PERPETUATE THE ORIGINAL LOCATION OF THE CORNER

Set a 2" dia. aluminum cap in the asphalt of a County road, stamped:
 DUCHESNE COUNTY SURVEY

T4S R2W
 S 3 | S 2
 S 10 | S 11
 1993

STATE PLANE COORDINATE DATA

CERTIFICATION

I Jerry D. Allred, Licensed Land Surveyor, State of Utah, do hereby certify that I have performed or reviewed the work done on the diagrammed corner as reported on this recordation form and approve same

Date Revised
30 Dec 98

Jerry D. Allred 148951
 Signature of Surveyor License No.

5 17 Mar 03