


PROPERTY SURVEY FOR  
**BRAD LYLE**  
**M&V FOUNDATION**

380 EAST MAIN STREET  
 BUILDING B, 2ND FLOOR  
 MIDWAY, UTAH 84049  
 435-671-2925

SECTIONS 1&2, TOWNSHIP 4 SOUTH, RANGE 2 WEST  
 UINTAH SPECIAL BASE AND MERIDIAN

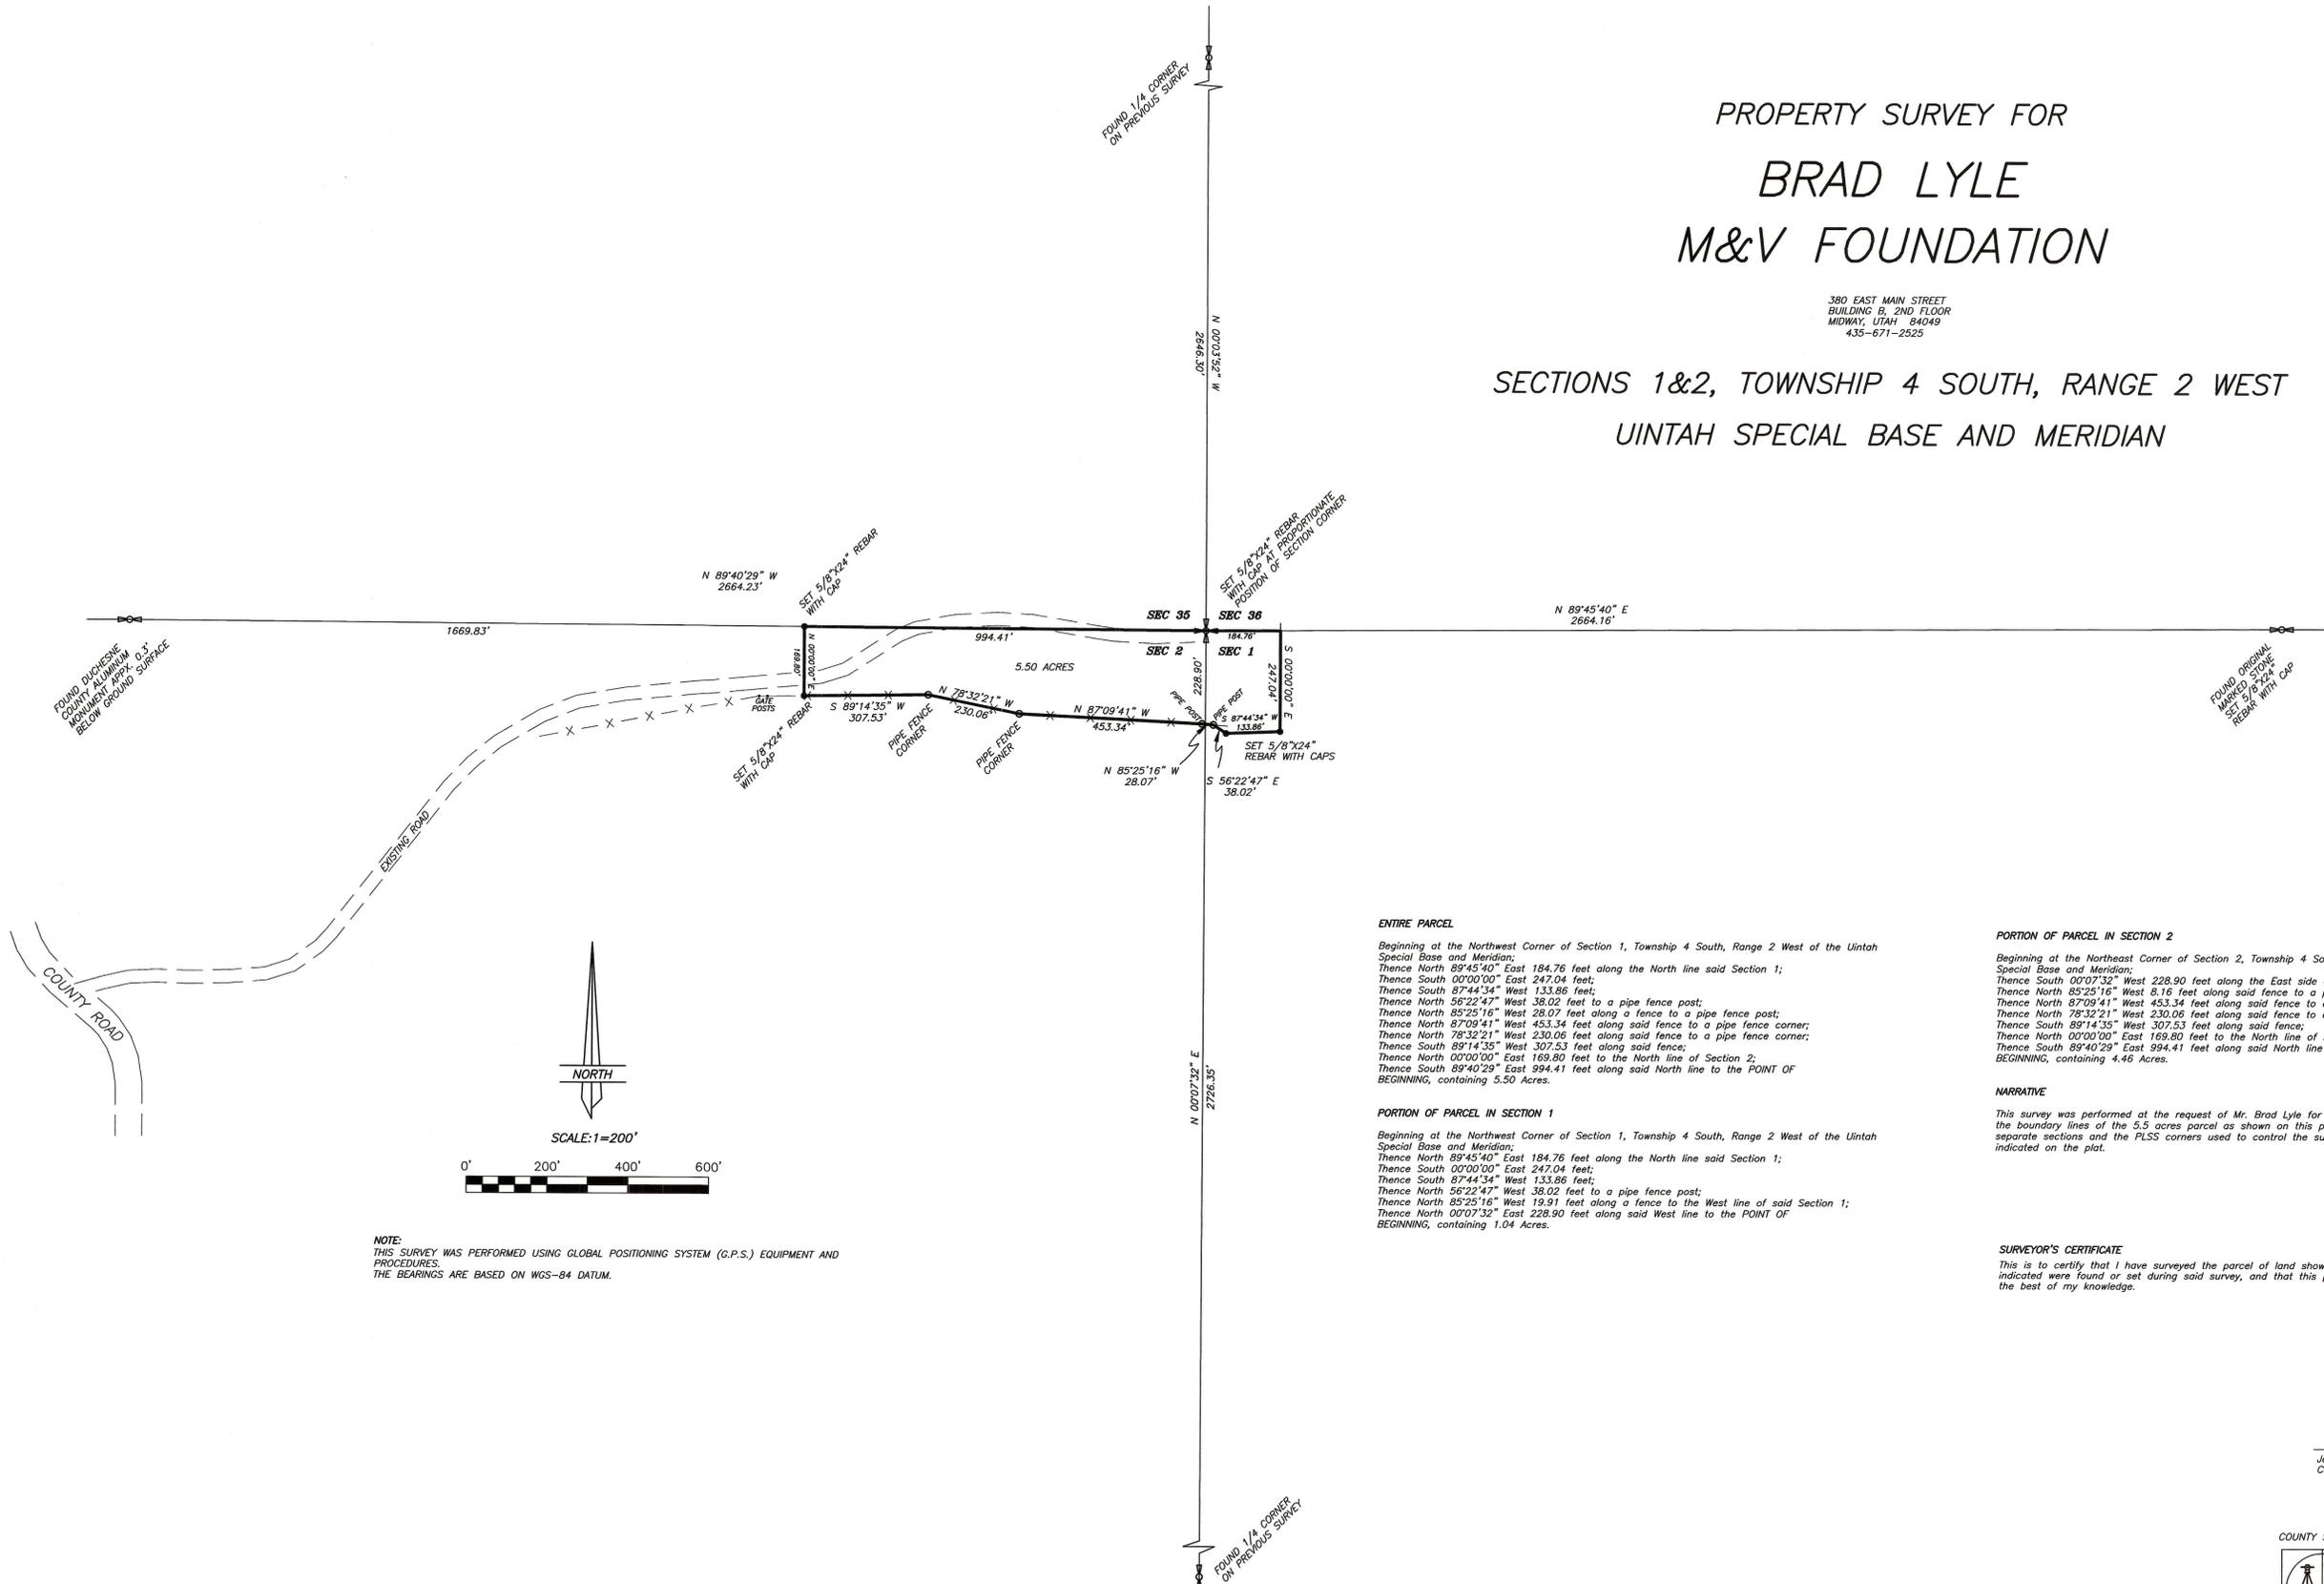

**ENTIRE PARCEL**  
 Beginning at the Northwest Corner of Section 1, Township 4 South, Range 2 West of the Uintah Special Base and Meridian;  
 Thence North 89°45'40" East 184.76 feet along the North line said Section 1;  
 Thence South 00°00'00" East 247.04 feet;  
 Thence South 87°44'34" West 133.86 feet;  
 Thence North 56°22'47" West 38.02 feet to a pipe fence post;  
 Thence North 85°25'16" West 28.07 feet along a fence to a pipe fence post;  
 Thence North 87°09'41" West 453.34 feet along said fence to a pipe fence corner;  
 Thence North 78°32'21" West 230.06 feet along said fence to a pipe fence corner;  
 Thence South 89°14'35" West 307.53 feet along said fence;  
 Thence North 00°00'00" East 169.80 feet to the North line of Section 2;  
 Thence South 89°40'29" East 994.41 feet along said North line to the POINT OF BEGINNING, containing 5.50 Acres.

**PORTION OF PARCEL IN SECTION 1**  
 Beginning at the Northwest Corner of Section 1, Township 4 South, Range 2 West of the Uintah Special Base and Meridian;  
 Thence North 89°45'40" East 184.76 feet along the North line said Section 1;  
 Thence South 00°00'00" East 247.04 feet;  
 Thence South 87°44'34" West 133.86 feet;  
 Thence North 56°22'47" West 38.02 feet to a pipe fence post;  
 Thence North 85°25'16" West 19.91 feet along a fence to the West line of said Section 1;  
 Thence North 00°07'32" East 228.90 feet along said West line to the POINT OF BEGINNING, containing 1.04 Acres.

**PORTION OF PARCEL IN SECTION 2**  
 Beginning at the Northeast Corner of Section 2, Township 4 South, Range 2 West of the Uintah Special Base and Meridian;  
 Thence South 00°07'32" West 228.90 feet along the East side of said Section to a fence;  
 Thence North 85°25'16" West 8.16 feet along said fence to a pipe fence post;  
 Thence North 87°09'41" West 453.34 feet along said fence to a pipe fence corner;  
 Thence North 78°32'21" West 230.06 feet along said fence to a pipe fence corner;  
 Thence South 89°14'35" West 307.53 feet along said fence;  
 Thence North 00°00'00" East 169.80 feet to the North line of said Section 2;  
 Thence South 89°40'29" East 994.41 feet along said North line to the POINT OF BEGINNING, containing 4.46 Acres.


**NARRATIVE**  
 This survey was performed at the request of Mr. Brad Lyle for the purpose of establishing the boundary lines of the 5.5 acres parcel as shown on this plat. The parcel is located in two separate sections and the PLSS corners used to control the survey were found or reestablished as indicated on the plat.

**SURVEYOR'S CERTIFICATE**  
 This is to certify that I have surveyed the parcel of land shown on this plat, and that the monuments indicated were found or set during said survey, and that this plat accurately represents said survey to the best of my knowledge.



4 Dec 2004  
 Jerry D. Allred, Professional Land Surveyor,  
 Certificate No. 148951, (Utah)

**NOTE:**  
 THIS SURVEY WAS PERFORMED USING GLOBAL POSITIONING SYSTEM (G.P.S.) EQUIPMENT AND PROCEDURES.  
 THE BEARINGS ARE BASED ON WGS-84 DATUM.

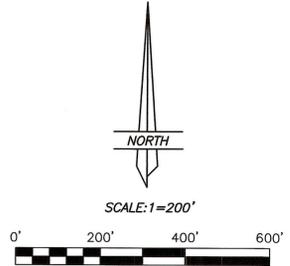

COUNTY SURVEYOR'S FILE # 1502

**JERRY D. ALLRED & ASSOCIATES**  
 SURVEYING CONSULTANTS  
 121 NORTH CENTER ST.—P.O. BOX 975  
 DUCHESNE, UTAH 84021  
 (435) 738-5357