


INLAND PRODUCTION COMPANY

Gravel Pit Survey
Section 24, T4S, R2W, U.S.B.&M.
Duchesne County, Utah

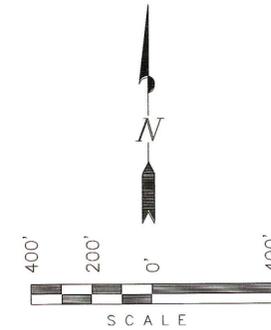

ORIGINAL DESCRIPTION

THE SW 1/4 SE 1/4 OF SECTION 24, T4S, R2W, U.S.B.&M.


SURVEYOR'S NARRATIVE

WE WERE ASKED BY INLAND PRODUCTION COMPANY TO SURVEY THE SUBJECT PARCEL. THE PURPOSE OF THE SURVEY IS TO LOCATE PROPERTY CORNERS.

AS CONTROL FOR THE SURVEY WE USED THE SECTION CORNERS SHOWN AS FOUND HEREON. ALSO, WE USED A PLAT PREPARED FOR THE UTAH BASIN IRRIGATION COMPANY BY JERRY D. ALLRED (THE DUCHESNE COUNTY SURVEYOR) AND DATED 10 FEB. 2004. THIS PLAT DEPICTS A COMPLETE BREAKDOWN OF SECTION 24. WE MEASURED TO THE SECTION CORNER MONUMENTS SHOWN AS FOUND HEREON AND OUR MEASUREMENTS CONCUR WITH MR. ALLRED'S PLAT. BASIS OF BEARINGS FOR THE SURVEY IS THE SOUTH LINE OF THE SW 1/4 OF SECTION 24 WHICH IS SHOWN ON MR. ALLRED'S PLAT TO BEAR N88°29'51"E.

CERTIFICATE

THIS IS TO CERTIFY THAT THE ABOVE PLAT WAS PREPARED FROM FIELD NOTES OF A SURVEY MADE BY ME OR UNDER MY DIRECT SUPERVISION AND THAT THE SAME ARE TRUE AND CORRECT TO THE BEST OF MY KNOWLEDGE AND BELIEF.

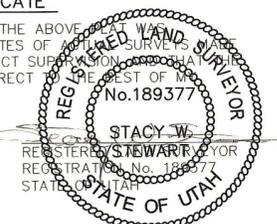

County Surveyor's File # 1532

FILE: \\gatekeeper\backup\DRAWINGS\INLAND 2004\GRAVEL PIT SEC 24.dwg\PLAT.dwg

SURVEYED BY: D.J.S.

DRAWN BY: F.T.M.

DATE: 5-7-04


SCALE: 1" = 400'

DWG # 04-0120

Tri State
Land Surveying, Inc.

(435) 781-2501

180 NORTH VERNAL AVE. VERNAL, UTAH 84078

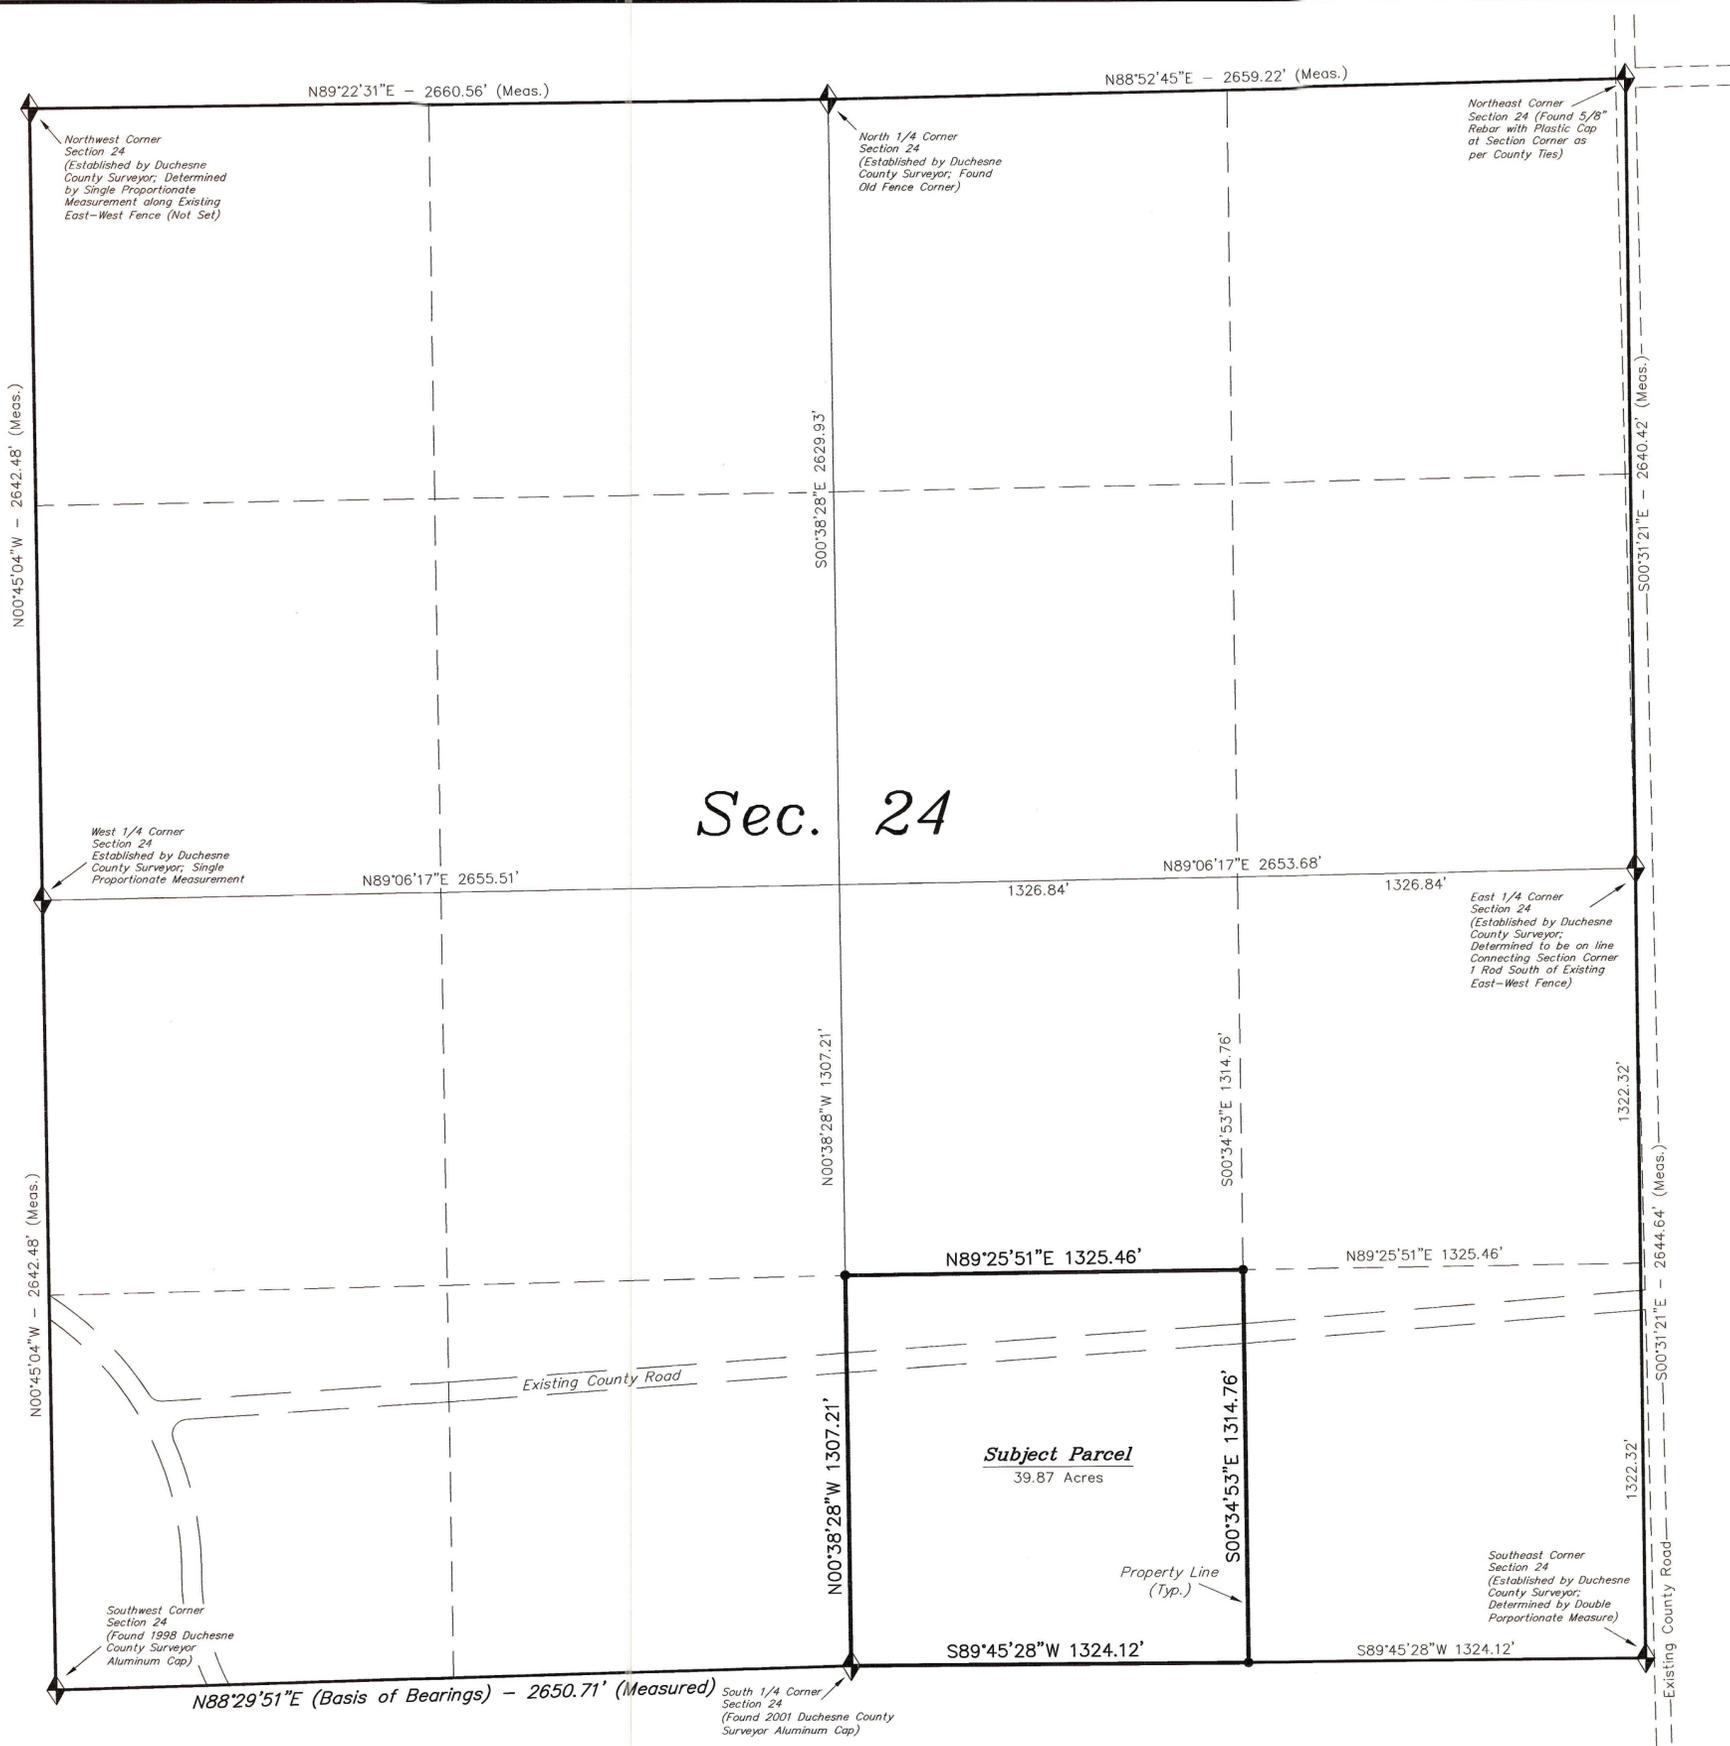

LEGEND

- ◆ = SECTION CORNERS FOUND
- = PROPERTY CORNERS SET (Plastic Cap on 5/8" Rebar)
- = PROPERTY CORNERS FOUND

File No. _____ Date: _____ Fee: _____
FILED AT REQUEST OF _____
BY _____ DUCHESNE COUNTY SURVEYOR