


REORDER BY PART NUMBER 6551

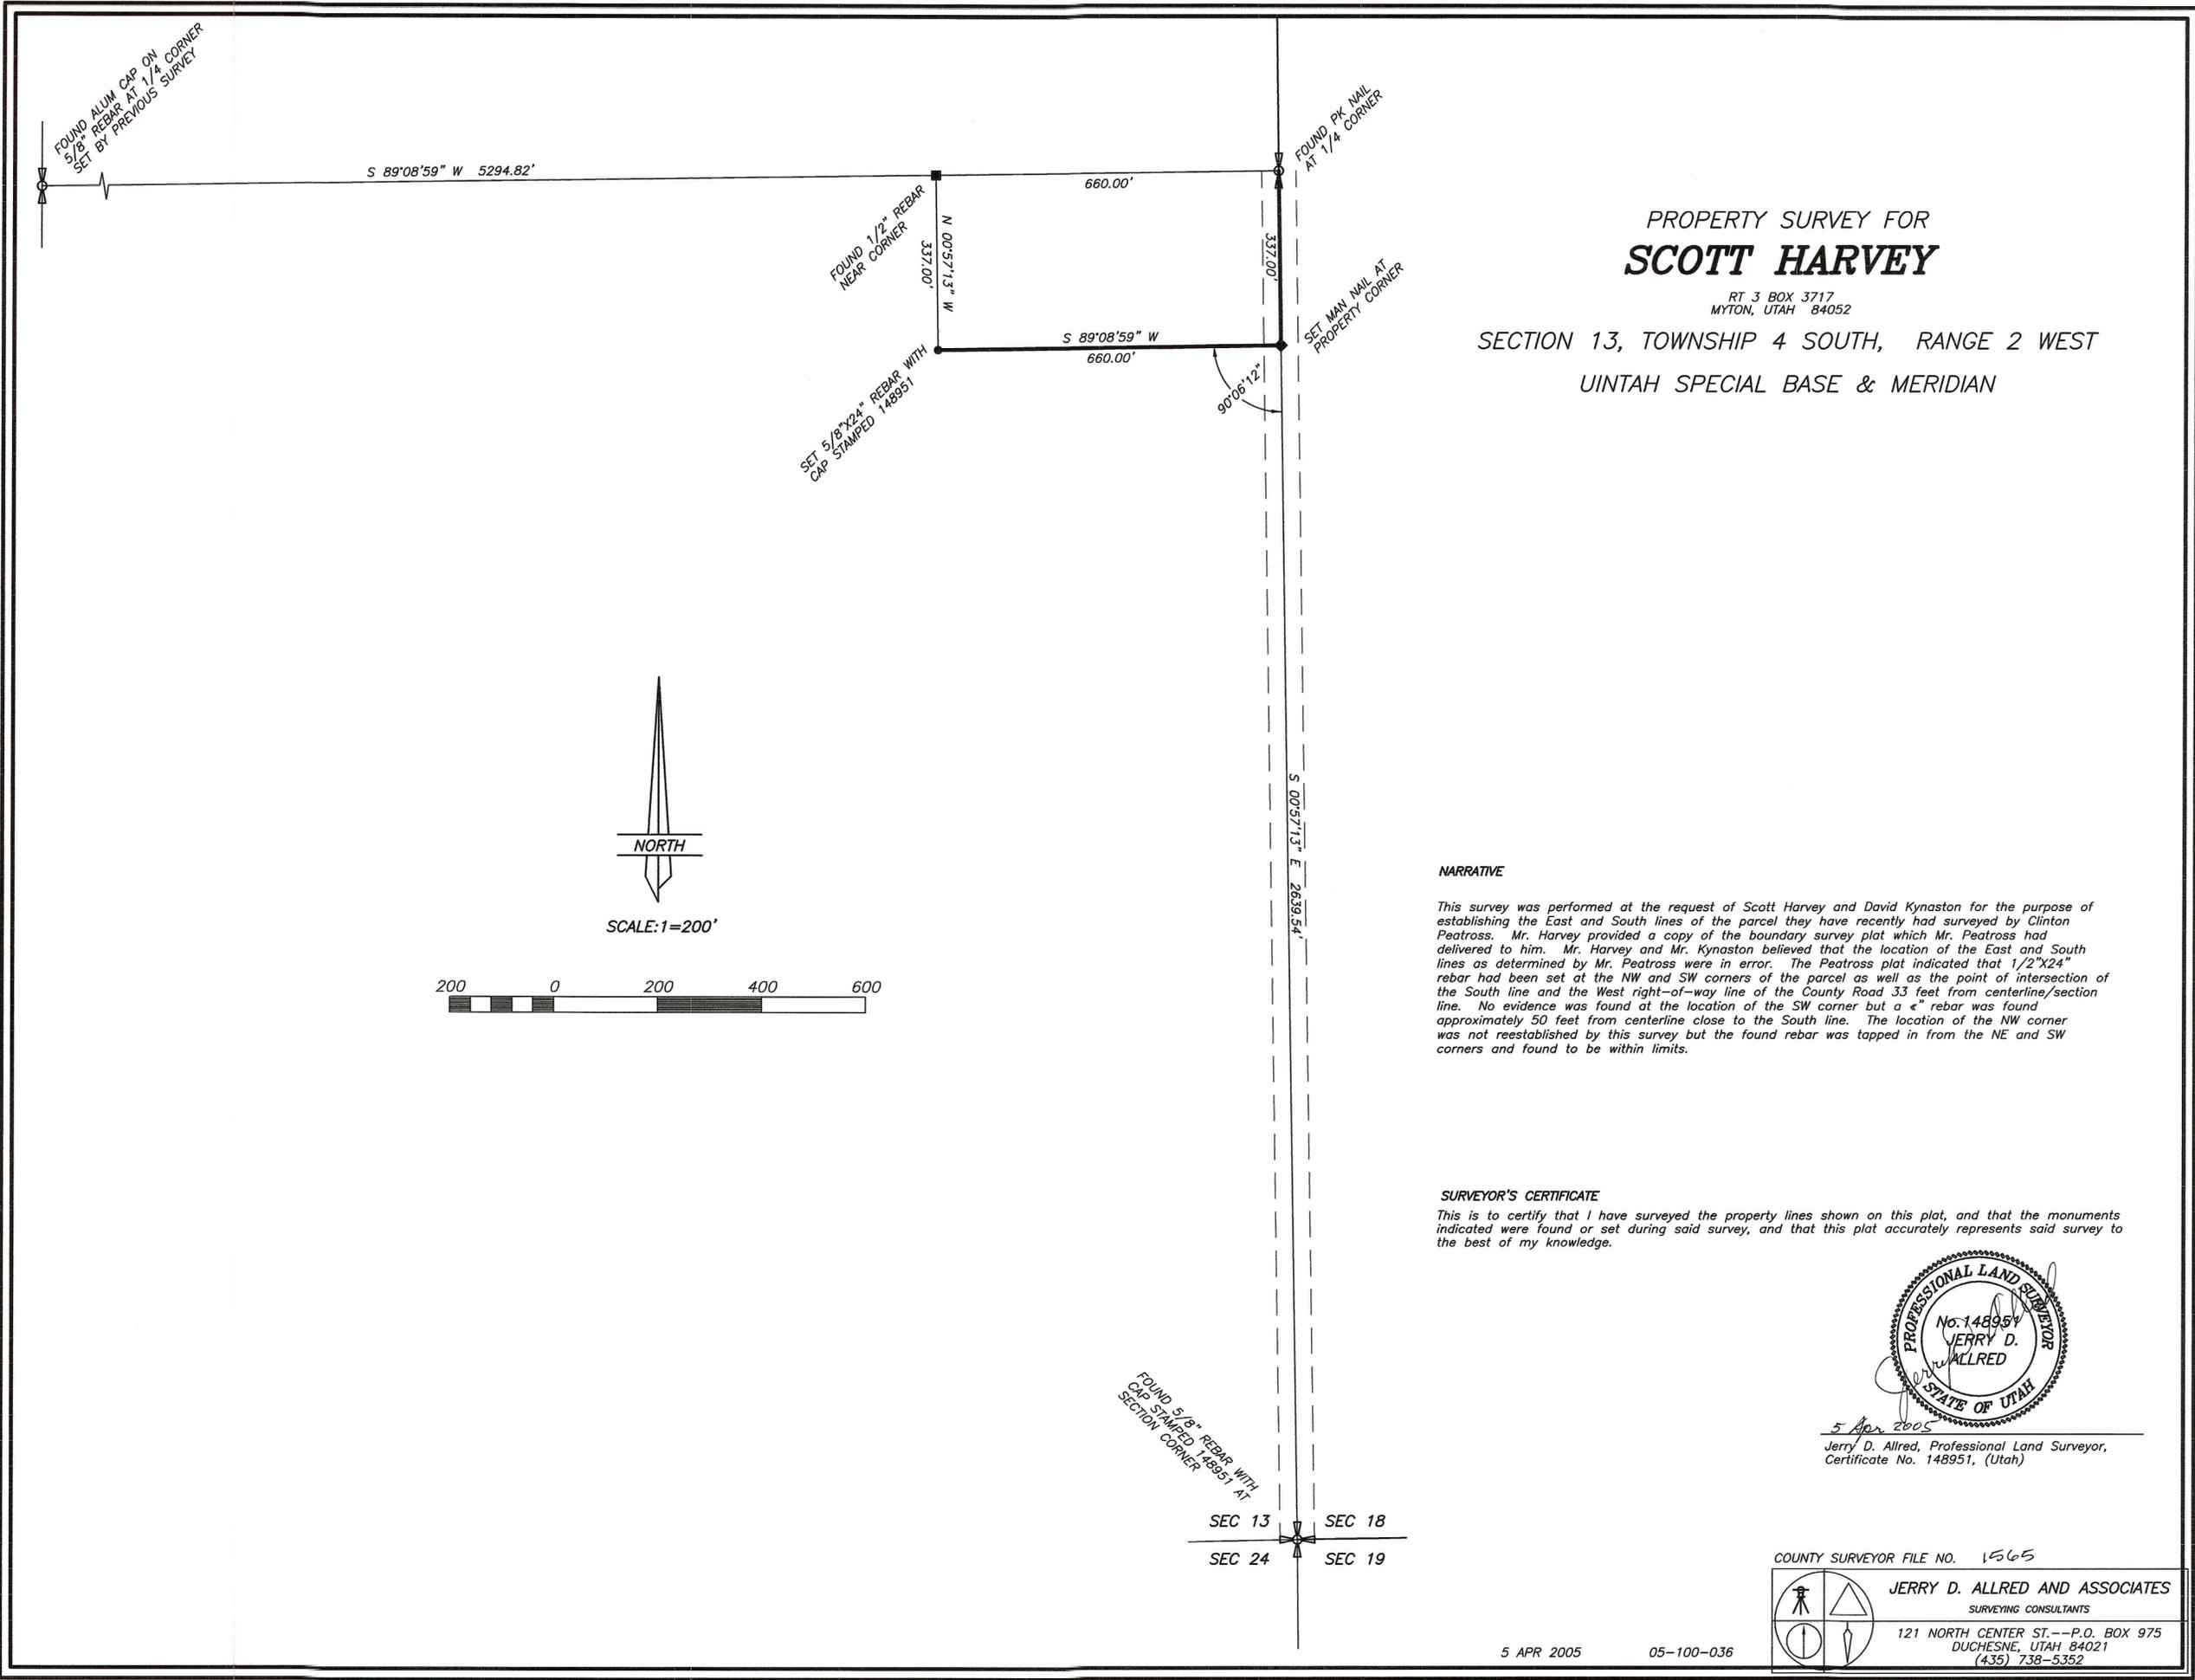


PROPERTY SURVEY FOR **SCOTT HARVEY**

RT 3 BOX 3717
MYTON, UTAH 84052

SECTION 13, TOWNSHIP 4 SOUTH, RANGE 2 WEST
UINTAH SPECIAL BASE & MERIDIAN



SCALE: 1=200'

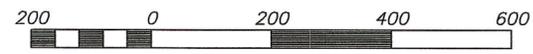


NARRATIVE

This survey was performed at the request of Scott Harvey and David Kynaston for the purpose of establishing the East and South lines of the parcel they have recently had surveyed by Clinton Peatross. Mr. Harvey provided a copy of the boundary survey plat which Mr. Peatross had delivered to him. Mr. Harvey and Mr. Kynaston believed that the location of the East and South lines as determined by Mr. Peatross were in error. The Peatross plat indicated that 1/2"x24" rebar had been set at the NW and SW corners of the parcel as well as the point of intersection of the South line and the West right-of-way line of the County Road 33 feet from centerline/section line. No evidence was found at the location of the SW corner but a " rebar was found approximately 50 feet from centerline close to the South line. The location of the NW corner was not reestablished by this survey but the found rebar was tapped in from the NE and SW corners and found to be within limits.

SURVEYOR'S CERTIFICATE

This is to certify that I have surveyed the property lines shown on this plat, and that the monuments indicated were found or set during said survey, and that this plat accurately represents said survey to the best of my knowledge.

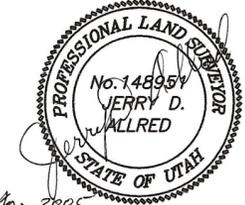

5 Apr 2005
Jerry D. Allred, Professional Land Surveyor,
Certificate No. 148951, (Utah)

FOUND 5/8" REBAR WITH
CAP STAMPED 148951 AT
SECTION CORNER

SEC 13 SEC 18
SEC 24 SEC 19

COUNTY SURVEYOR FILE NO. 1565

JERRY D. ALLRED AND ASSOCIATES
SURVEYING CONSULTANTS

121 NORTH CENTER ST.--P.O. BOX 975
DUCHESTER, UTAH 84021
(435) 738-5352