

MINOR SUBDIVISION PROPERTY SURVEY FOR
NEWFIELD EXPLORATION COMPANY
 SECTION 10, TOWNSHIP 4 SOUTH, RANGE 2 WEST
 UNIT SPECIAL BASE AND MERIDIAN

DESCRIPTION OF PARCEL

Beginning at the Southwest Corner of the SE1/4 of the NW1/4 of Section 10, Township 4 South, Range 2 West of the Uintah Special Base and Meridian;
 Thence North 00°41'33" West 293.23 feet along the West line of said SE1/4;
 Thence North 88°53'02" East 639.94 feet parallel with the South line of said aliquot part to the centerline of the County Road;
 Thence South 35°52'43" East 356.93 feet along said centerline to said South line;
 Thence South 88°53'02" West 845.62 feet to the Point of Beginning, containing 5.00 acres.
 Said parcel being subject to that portion being used as County Road right-of-way.

NARRATIVE

This survey was performed at the request of Newfield Exploration Company for the purpose of marking on the ground and describing the five acre parcel shown on this plat. The monuments marking the Public Land Survey System corners were found as noted and used to control this survey. This township was originally surveyed in 1883 by the General Land Office and resurveyed in 1904, again by the General Land Office prior to patents being issued. The 1883 survey was performed using the "3-mile" method, but the latter survey in 1904 did not use this method, but instead used the standard method of subdividing sections. No patents had been issued before the resurvey. All of the land was then conveyed using the later survey. Therefore the standard method of subdividing a section according to the Bureau of Land Management Manual was used by this survey and the corners set accordingly. This plat represents a dependent resurvey and subdivision of the portions of Section 10, and is designed to restore the PLSS corners to their true original locations according to the best available evidence and according to the data returned on the official General Land Office plat of the 1904 resurvey. The basis of bearings for this survey is based on a related GFS datum which gives a bearing of North 88°55'14" East from the Northwest Section Corner to the North Quarter Corner.

SURVEYOR'S CERTIFICATE

This is to certify that this plat was prepared from the field notes and electronic data collector files of an actual survey made by me, or under my personal supervision, of the parcel of land shown hereon, and that the monuments indicated were found or set during said survey, and that this plat accurately represents said survey to the best of my knowledge.




Jerry D. Allred, Professional Land Surveyor
 Utah Certificate Number 148951

COUNTY RECORDER'S CERTIFICATE

STATE OF UTAH }
 COUNTY OF DUCHESNE } SS
 THIS IS TO CERTIFY THAT THIS PLAT WAS FILED FOR RECORD IN THE COUNTY RECORDER'S OFFICE ON THE _____ DAY OF _____, 20____, AT _____ O'CLOCK _____ M, AND IS DULY RECORDED.
 FILING NO. _____ COUNTY RECORDER _____

DUCHESNE COUNTY TREASURER _____
 PROPERTY TAX CLEARANCE
 THIS _____ DAY OF _____ OF 20____
 COLENE NELSON
 DUCHESNE COUNTY TREASURER

DUCHESNE COUNTY PLANNING DEPARTMENT APPROVAL _____
 APPROVED AS A MINOR SUBDIVISION ON
 THIS _____ DAY OF _____ OF 20____
 MICHAEL HYDE
 DUCHESNE COUNTY COMMUNITY DEVELOPMENT DIRECTOR

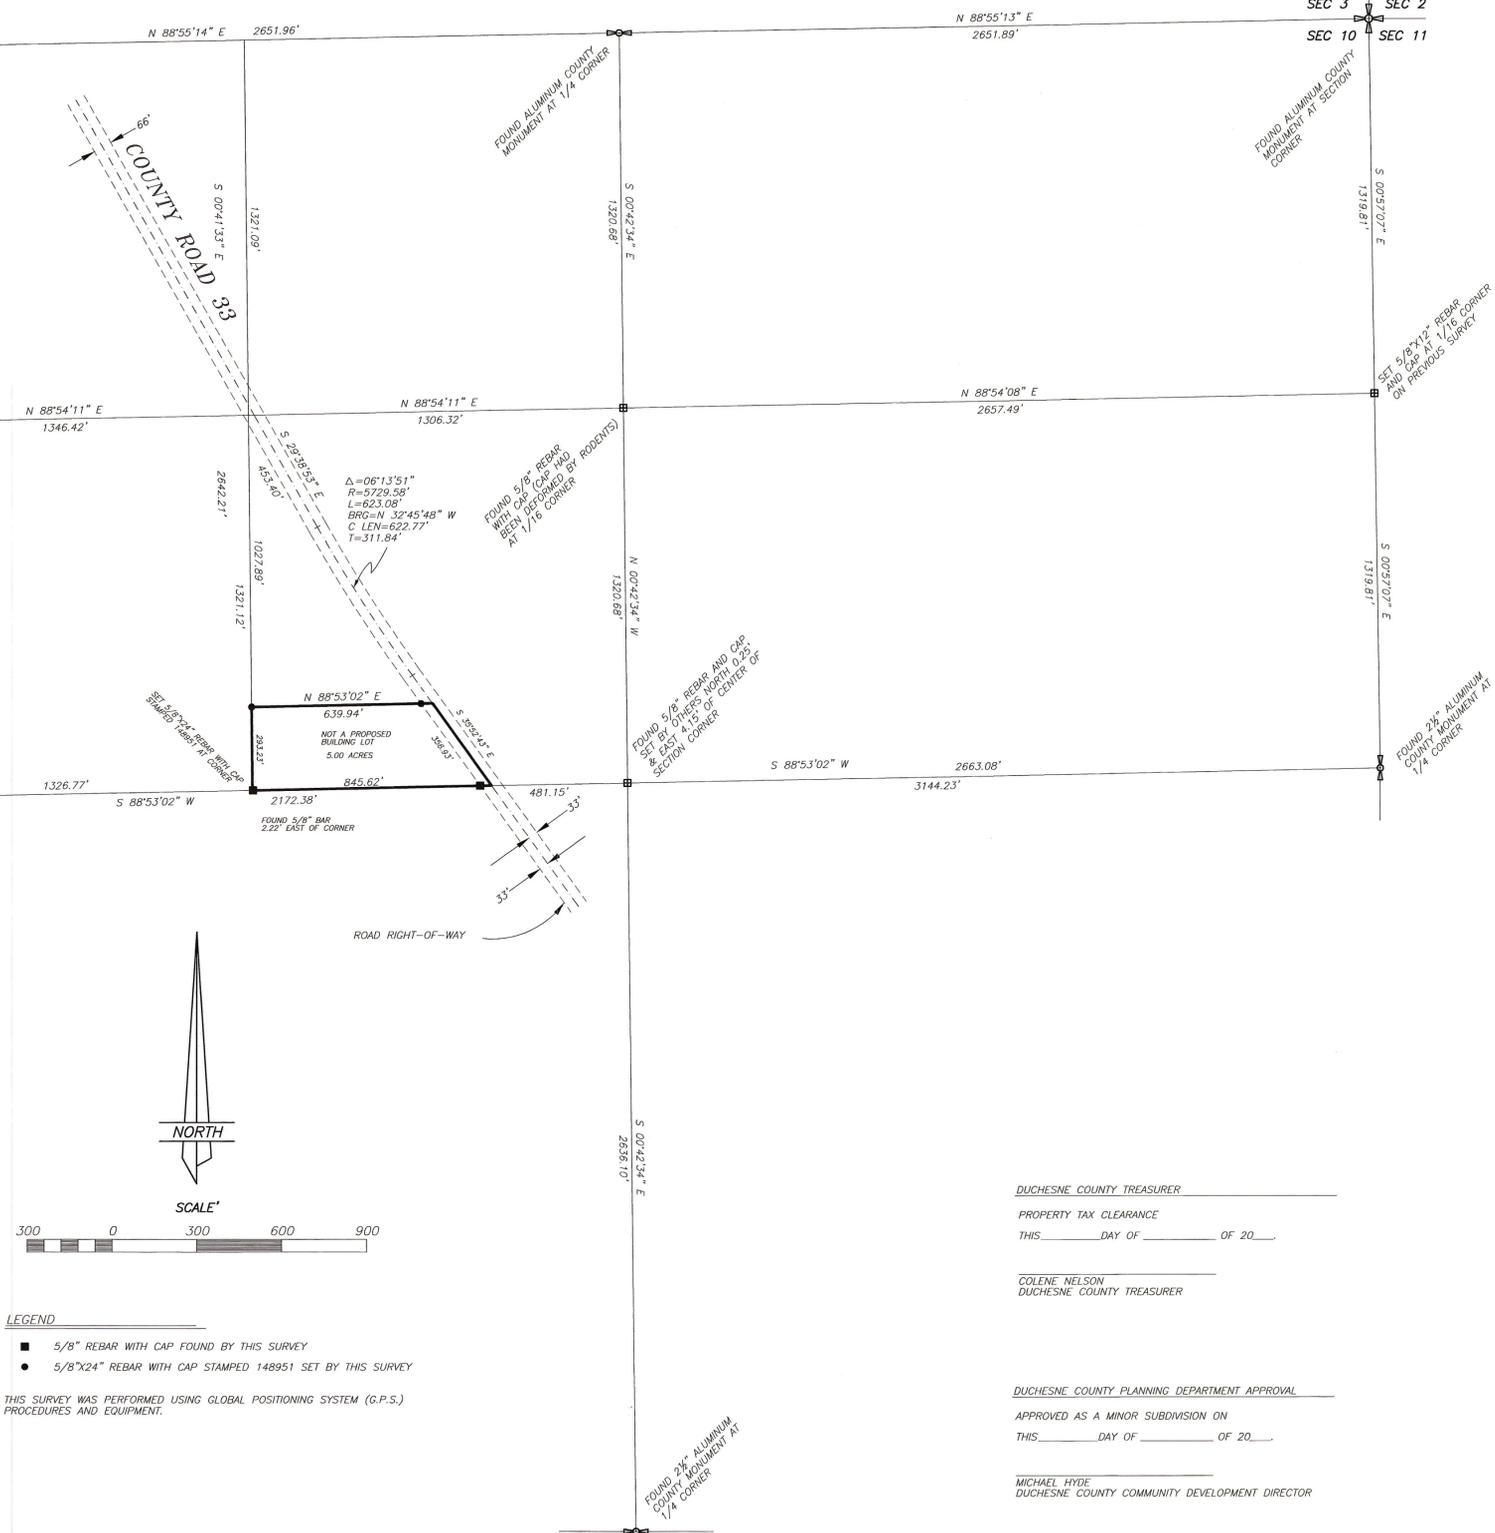

LEGEND
 ■ 5/8" REBAR WITH CAP FOUND BY THIS SURVEY
 ● 5/8"x24" REBAR WITH CAP STAMPED 148951 SET BY THIS SURVEY
 THIS SURVEY WAS PERFORMED USING GLOBAL POSITIONING SYSTEM (G.P.S.) PROCEDURES AND EQUIPMENT.

COUNTY SURVEYOR FILE NO. 2020
JERRY D. ALLURED AND ASSOCIATES
 SURVEYING CONSULTANTS
 121 NORTH CENTER ST., BOX 975
 DUCHESNE, UTAH 84021
 (435) 738-5352