


PROPERTY SURVEY FOR

NEIL MOON

SECTION 4, TOWNSHIP 4 SOUTH, RANGE 2 WEST

UINTAH SPECIAL BASE AND MERIDIAN

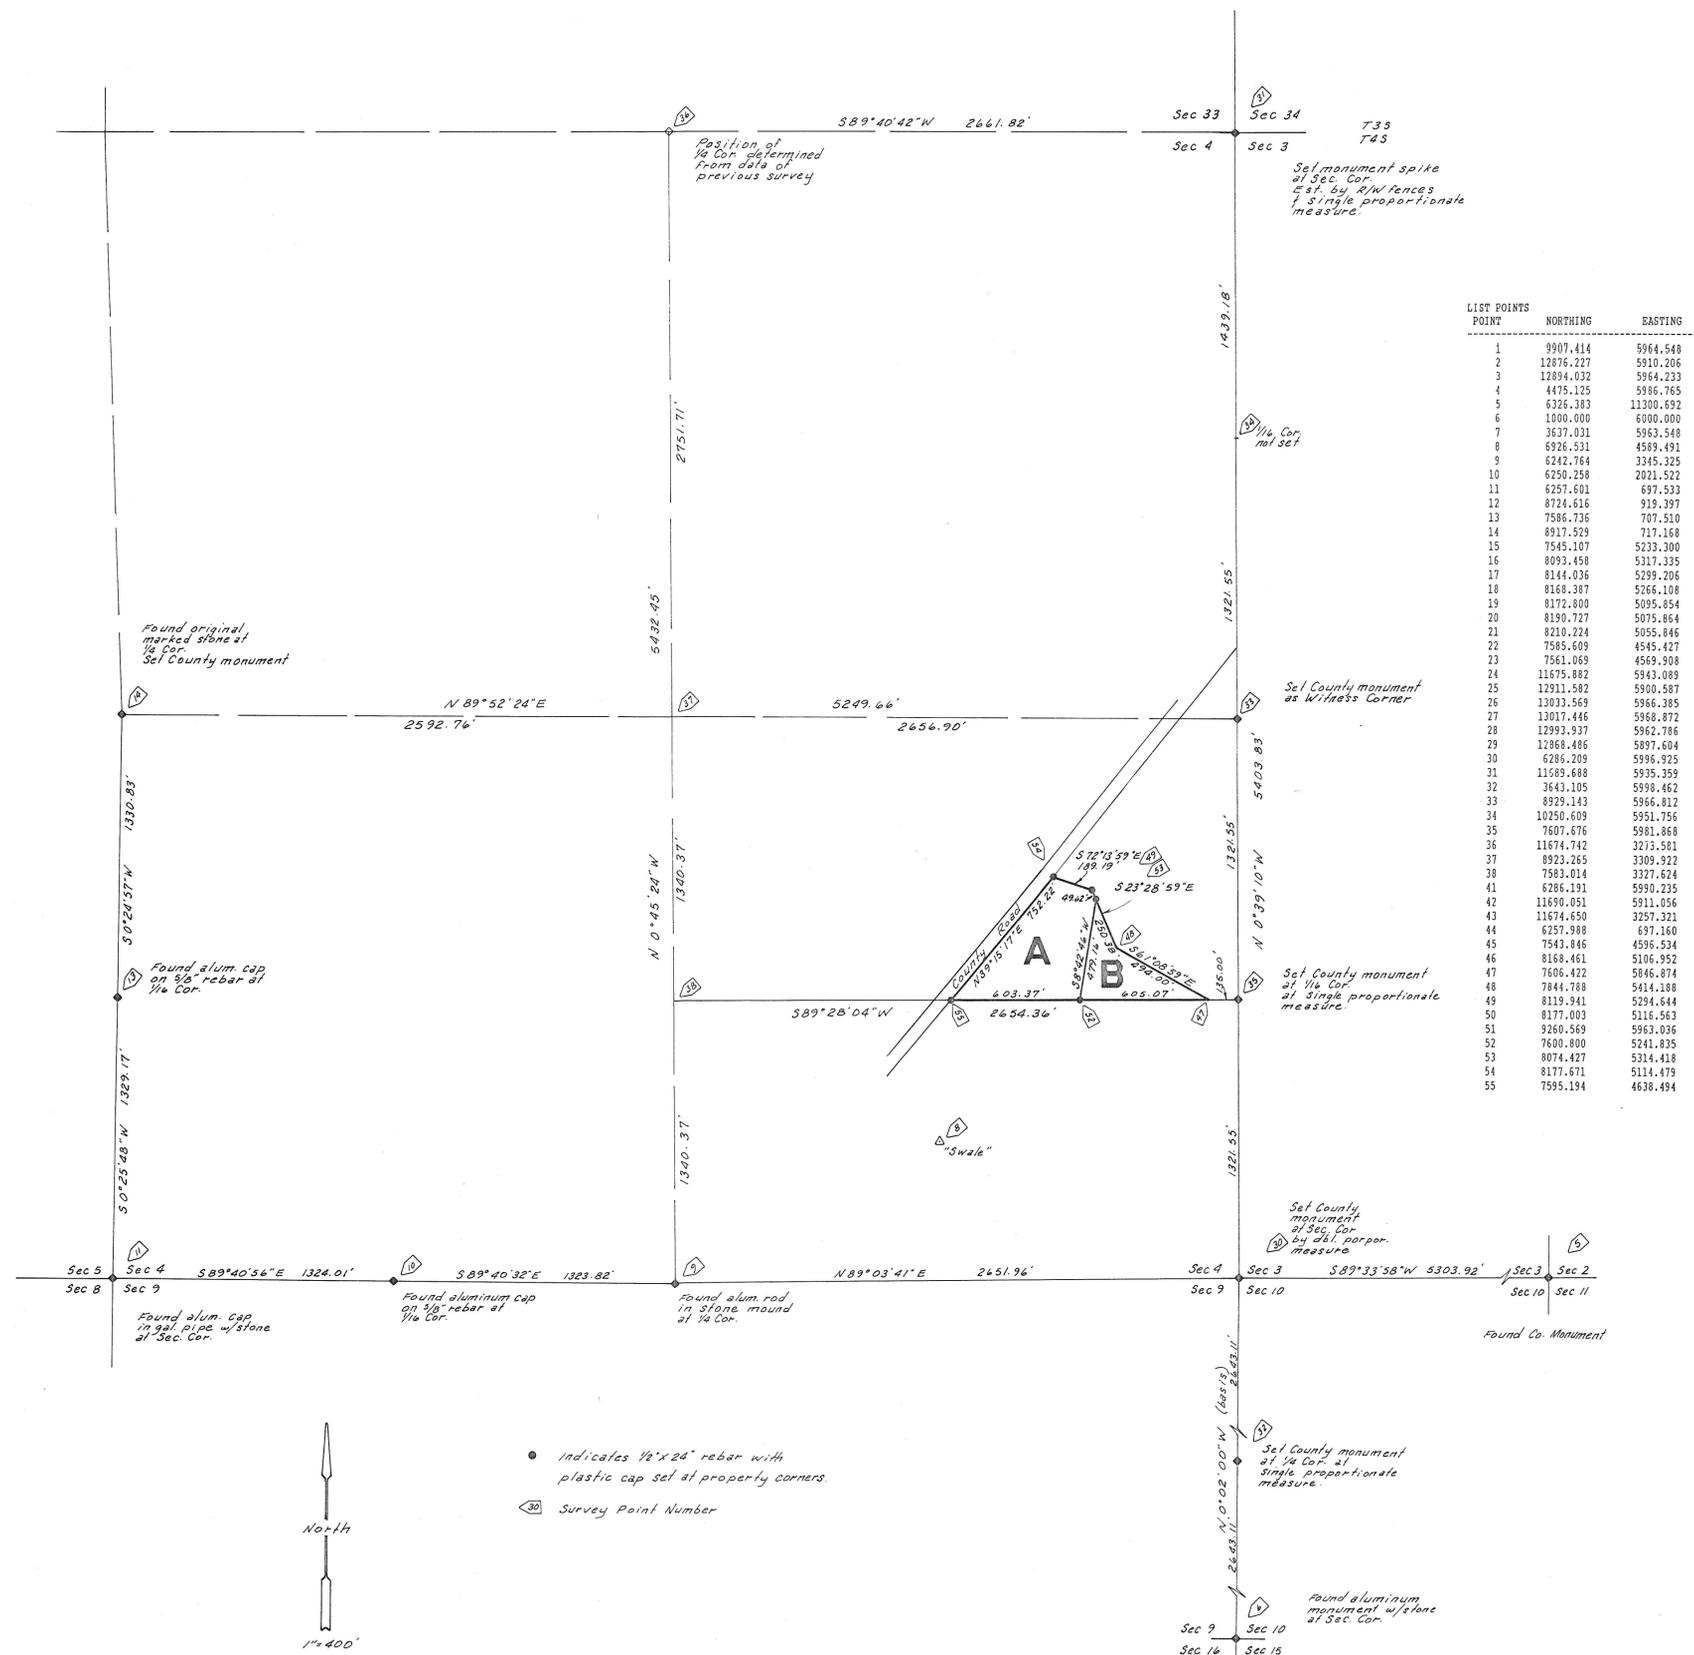

| LIST POINTS POINT | NORTHING | EASTING |
|-------------------|-----------|-----------|
| 1 | 9907.414 | 5904.540 |
| 2 | 12876.227 | 5910.206 |
| 3 | 12894.032 | 5904.233 |
| 4 | 4475.125 | 5986.765 |
| 5 | 6326.383 | 11300.692 |
| 6 | 1000.000 | 6000.000 |
| 7 | 3637.031 | 5963.548 |
| 8 | 6926.531 | 4589.491 |
| 9 | 6242.764 | 3345.325 |
| 10 | 6250.298 | 2021.522 |
| 11 | 6257.601 | 697.533 |
| 12 | 8724.616 | 919.397 |
| 13 | 7586.736 | 707.510 |
| 14 | 8917.529 | 717.168 |
| 15 | 7545.107 | 5233.300 |
| 16 | 8093.458 | 5317.335 |
| 17 | 8144.036 | 5299.206 |
| 18 | 8168.387 | 5266.108 |
| 19 | 8172.800 | 5095.854 |
| 20 | 8150.727 | 5075.864 |
| 21 | 8210.724 | 5055.646 |
| 22 | 7585.609 | 4545.427 |
| 23 | 7561.059 | 4569.908 |
| 24 | 11675.882 | 5943.089 |
| 25 | 12911.582 | 5900.587 |
| 26 | 13033.569 | 5966.385 |
| 27 | 13017.446 | 5968.872 |
| 28 | 12993.937 | 5962.786 |
| 29 | 12868.486 | 5897.604 |
| 30 | 6286.209 | 5996.925 |
| 31 | 11589.688 | 5935.359 |
| 32 | 3643.105 | 5998.462 |
| 33 | 8929.143 | 5966.812 |
| 34 | 10250.609 | 5951.756 |
| 35 | 7607.676 | 5981.868 |
| 36 | 11674.742 | 3273.581 |
| 37 | 8923.265 | 3309.922 |
| 38 | 7583.014 | 3327.624 |
| 39 | 6286.191 | 5990.235 |
| 40 | 11690.051 | 5911.056 |
| 41 | 11674.650 | 3257.321 |
| 42 | 6257.988 | 697.160 |
| 43 | 7543.846 | 4596.534 |
| 44 | 8168.461 | 5106.952 |
| 45 | 7606.422 | 5846.874 |
| 46 | 7844.788 | 5414.188 |
| 47 | 8119.941 | 5294.644 |
| 48 | 8177.003 | 5118.563 |
| 49 | 9260.569 | 5963.036 |
| 50 | 7600.800 | 5241.835 |
| 51 | 8074.427 | 5314.418 |
| 52 | 8177.671 | 5114.479 |
| 53 | 7595.194 | 4638.494 |
| 54 | | |
| 55 | | |

DESCRIPTION OF PARCEL A

A parcel of land located in the N1/2 of the SE1/4 of Section 4, Township 4 South, Range 2 West of the Uintah Special Base and Meridian, said parcel being further described as follows: Commencing at the Southeast Corner of said N1/2; Thence South 89°28'04" West 740.07 feet (West, by record) along the South line of said N1/2 to the TRUE POINT OF BEGINNING; Thence South 89°28'04" West 603.37 feet (West, by record) along said South line to the East right-of-way line of the County Road; Thence North 39°15'17" East 752.22 feet along said right-of-way line to the corner of the Lindsay property; Thence South 72°13'59" East 189.19 feet (South 72°45' East 187 feet, by record) along said Lindsay property; Thence South 23°28'59" East 49.62 feet (South 24° East, by record) along said Lindsay property; Thence South 8°42'46" West 479.16 feet to the TRUE POINT OF BEGINNING, containing 5.26 acres.

DESCRIPTION OF PARCEL B

A parcel of land located in the N1/2 of the SE1/4 of Section 4, Township 4 South, Range 2 West of the Uintah Special Base and Meridian, said parcel being further described as follows: Commencing at the Southeast Corner of said N1/2; Thence South 89°28'04" West 135.00 feet (West, by record) along the South line of said N1/2 to the TRUE POINT OF BEGINNING; Thence South 89°28'04" West 605.07 feet (West, by record) along said South line; Thence North 8°42'46" East 479.16 feet to the Lindsay property; Thence South 23°28'59" East 250.38 feet (South 24° East, by record) along said Lindsay property; Thence South 61°08'59" East 494.00 feet (South 61°40' East, by record) along said Lindsay property to the TRUE POINT OF BEGINNING, containing 2.42 acres.

SURVEYOR'S CERTIFICATE

This is to certify that I have surveyed the parcels of land shown on this plat, and that the monuments indicated were found or set during said survey, and that this plat accurately represents said survey to the best of my knowledge.

Jerry D. Allred
 Jerry D. Allred, Registered Land Surveyor, Cert. No. 3817 (Utah)



- indicates 1/2" x 24" rebar with plastic cap set at property corners.
- ⊙ Survey Point Number

31 Dec '93 Duchesne County Surveyor File # 316

JERRY D. ALLRED & ASSOCIATES
 Surveying & Engineering Consultants
 121 North Center Street
 P.O. Box 975
 DUCHESNE, UTAH 84021
 (801) 798-5352