
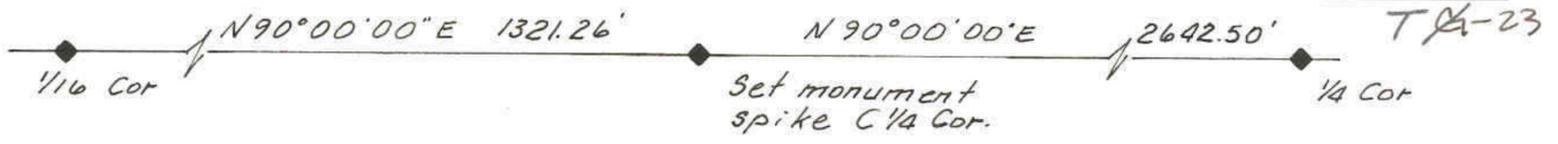


DUCHESNE COUNTY SURVEY MONUMENT RECORD

SKETCH SHOWING MONUMENTS AND TIES

T4S R3W  
SEC 12  
C1/4  
U.S.B.&M.  
1993

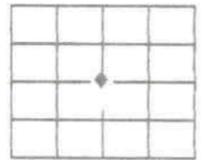

DESCRIPTION OF CORNER EVIDENCE FOUND

Set monument spike at the single proportionate distance between the East 1/4 corner and the West 1/16 corner, (three-mile method).

DESCRIPTION OF MONUMENT AND ACCESSORIES ESTABLISHED TO PERPETUATE THE ORIGINAL LOCATION OF THE CORNER

Tied to other monuments as shown.

STATE PLANE COORDINATE DATA

CERTIFICATION

I Jerry D. Allred, Registered Land Surveyor, State of Utah, hereby certify that I have performed or reviewed the work done on the diagrammed corner as reported on this recordation form and approve same.

Date 10 Sept '93

Jerry D. Allred  
Signature of Surveyor

3817  
Reg. No.

S 17 Mar 03