


COUNTY ROAD RIGHT-OF-WAY SURVEY FOR
DUCHESNE COUNTY
 SECTIONS 29, 30, AND 31, TOWNSHIP 4 SOUTH, RANGE 3 WEST
 UTAH SPECIAL BASE AND MERIDIAN

NUMBER	IC	CD	T	R	L	LC	E	M
C1	62°18'06"	S 30°05'52" W	322.17	533.00	579.57	551.43	89.80	76.85
C2	62°18'06"	S 30°05'52" W	302.22	500.00	543.68	517.29	84.24	72.10
C3	62°18'06"	S 30°05'52" W	282.28	467.00	507.80	483.15	78.68	67.34
C4	41°49'52"	N 19°51'45" E	369.56	967.00	706.00	690.42	68.21	63.72
C5	41°49'52"	S 19°51'45" W	382.17	1000.00	730.09	713.98	70.54	65.89
C6	41°49'52"	S 19°51'45" W	394.79	1033.00	754.18	737.54	72.87	68.07

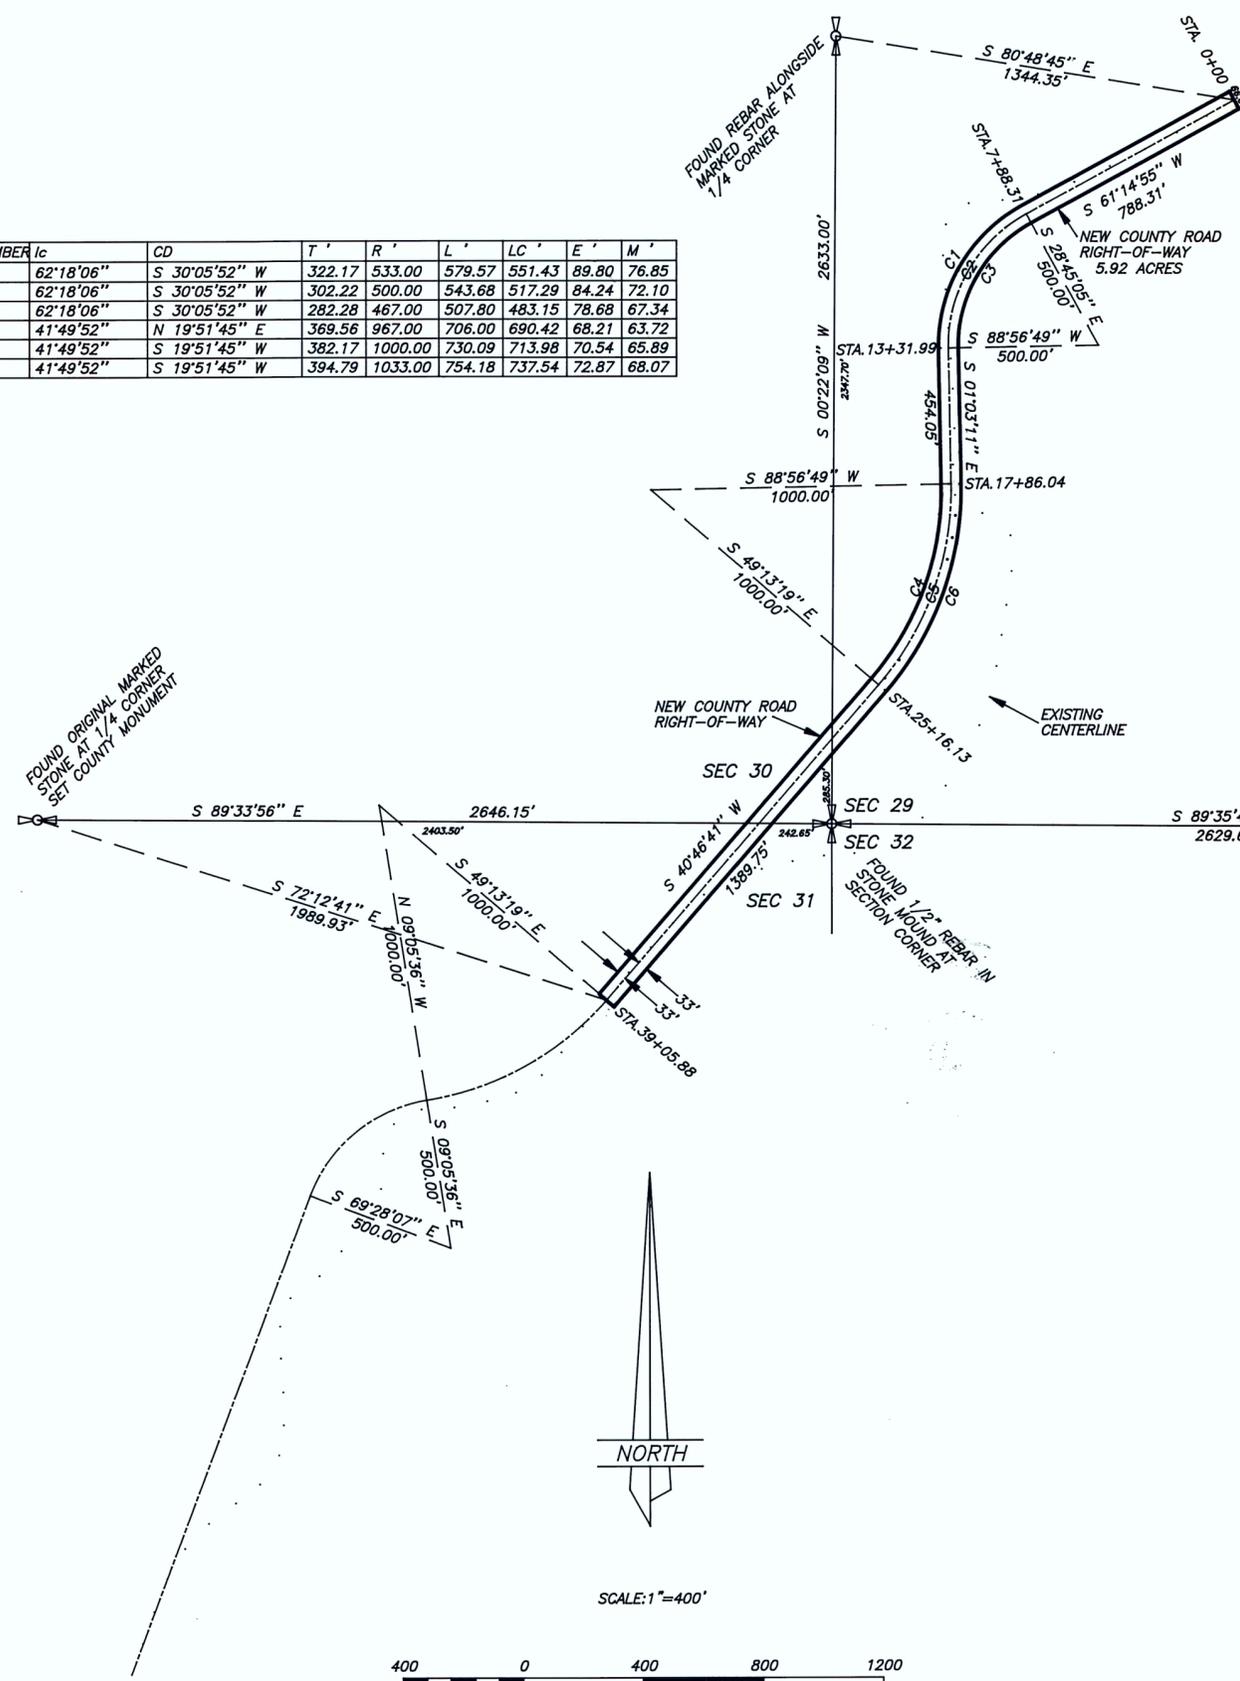

OWNER'S DEDICATION

Know all men by these presents: that we the undersigned, warrant ownership of the tract of land shown hereon, and do hereby dedicate to the perpetual use of the public for construction and maintenance of a County Road those parcels of land shown on this plat as NEW COUNTY ROAD RIGHT-OF-WAY.

Landowner's Signatures: Edward R. Wynn Date Acknowledged to Notary: 3-6-00 Notary's Initials: CA
By Edward R. Wynn

ACKNOWLEDGMENT

State of Utah }
 County of Duchesne }

On the dates shown by each signature, personally appeared before me the signers of the above dedication who duly acknowledged to me that they did execute same.
 My commission expires _____
Carolyn Madsen
 Notary Public

SURVEYOR'S CERTIFICATE

This is to certify that I have surveyed the right-of-way parcel shown on this plat, and that the monuments indicated were found or set during said survey, and that this plat accurately represents said survey to the best of my knowledge.



Jerry D. Allred, Duchesne County Surveyor
 Utah Certificate Number 148951

COUNTY COMMISSION ACCEPTANCE

The dedication of the right-of-way parcel shown on this plat as part of Duchesne County Road Number 27, accepted by the Board of County Commissioners this _____ day of _____ 2000.

Attest: Dianna Freston County Clerk
Neil R. Shayne Commissioner
Tom Kappes Chairman
Jerry D. Allred Commissioner

COUNTY RECORDER'S CERTIFICATE

State of Utah }
 County of Duchesne }

This is to certify that this plat was filed for recording in the County Recorder's office on the _____ day of March 2000 at 11:55A o'clock and is duly recorded.

Book A331 Page 586-587
 Filing No. 339606
Carolyn Madsen
 County Recorder

Duchesne County Surveyor's File # 2414



JERRY D. ALLRED AND ASSOCIATES
 SURVEYING CONSULTANTS
 121 NORTH CENTER ST.--P.O. BOX 975
 DUCHESNE, UTAH 84021
 (435) 738-5352