


DUCHESNE COUNTY SURVEY MONUMENT RECORD

SKETCH SHOWING MONUMENTS AND TIES:

T45 RAW  
NW 1/16  
SEC 6  
U.S.B. & M.  
1988

Y 82

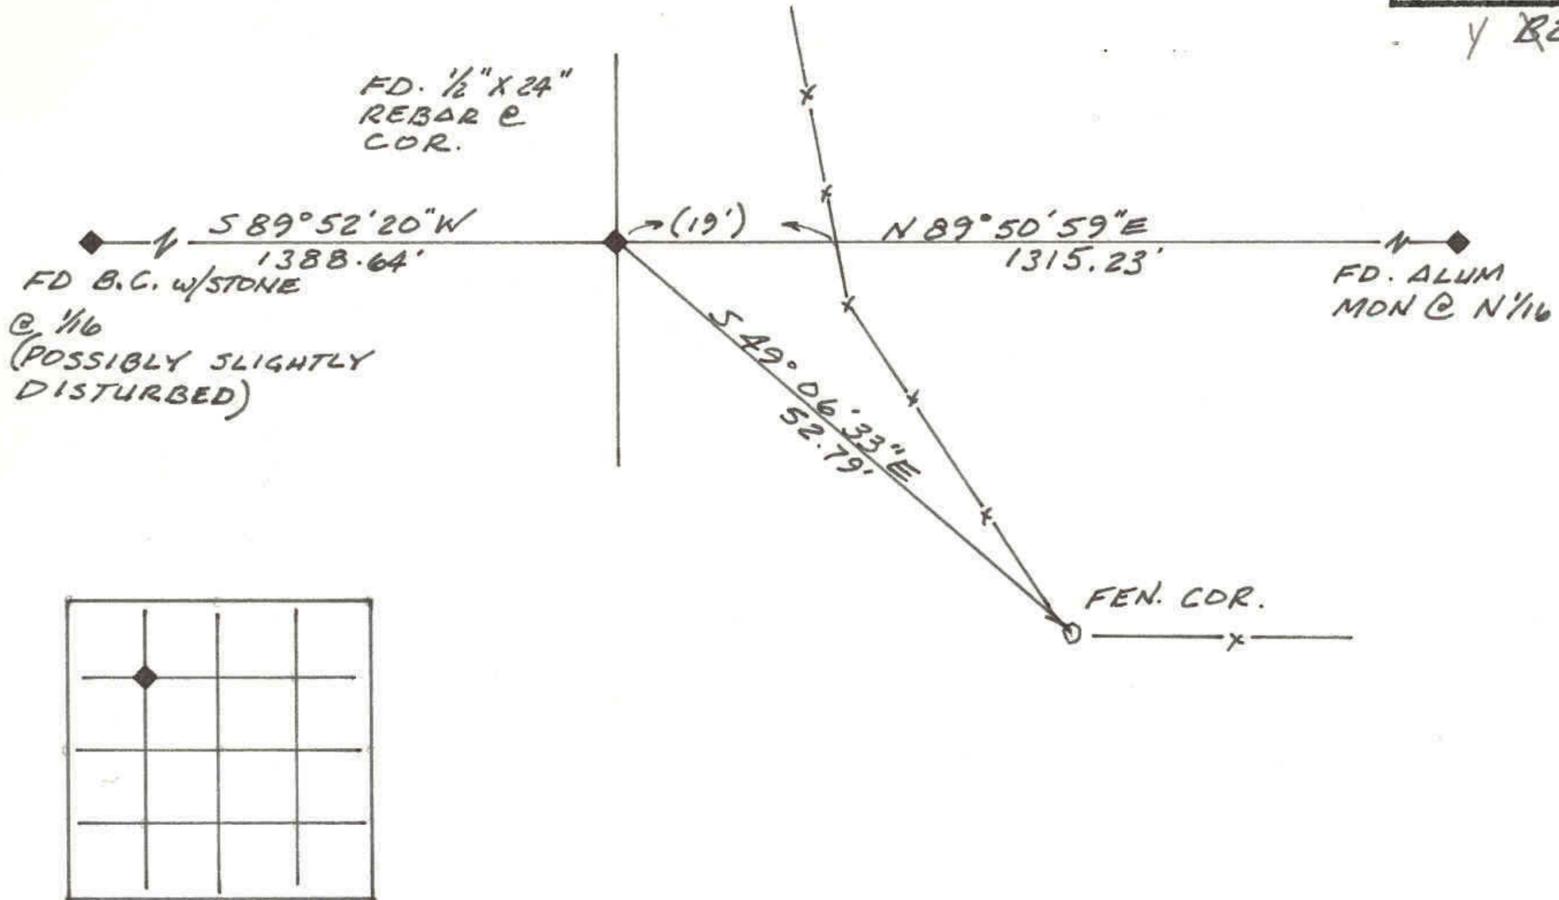

DESCRIPTION OF CORNER EVIDENCE FOUND:

FD. 1/2" X 24" REBAR AT POSITION OF CORNER.

DESCRIPTION OF MONUMENT AND ACCESSORIES ESTABLISHED TO PERPETUATE THE ORIGINAL LOCATION OF THE CORNER:

SET 2 1/2" DIA. ALUMINUM COUNTY MONUMENT, STAMPED:

T45 RAW  
NW 1/16  
+  
SEC 6  
1988

SET METAL FENCE POST ALONGSIDE.

STATE PLANE COORDINATE DATA:

CERTIFICATION:

I JERRY D. ALLRED Registered Land Surveyor, State of Utah, hereby certify that I have performed or reviewed the work done on the diagrammed corner as reported on this recordation form and approve same.

Date: 28 MAR '88

Jerry D. Allred  
Signature of Surveyor

3817  
Reg. No.