


# DUCHESNE COUNTY SURVEY MONUMENT RECORD

SKETCH SHOWING MONUMENTS AND TIES:

T35 R4W  
 1/4  
 S 31  
 5 6  
 1/4  
 T45  
 U.S.B. & M.  
 1988  
 Z A-3

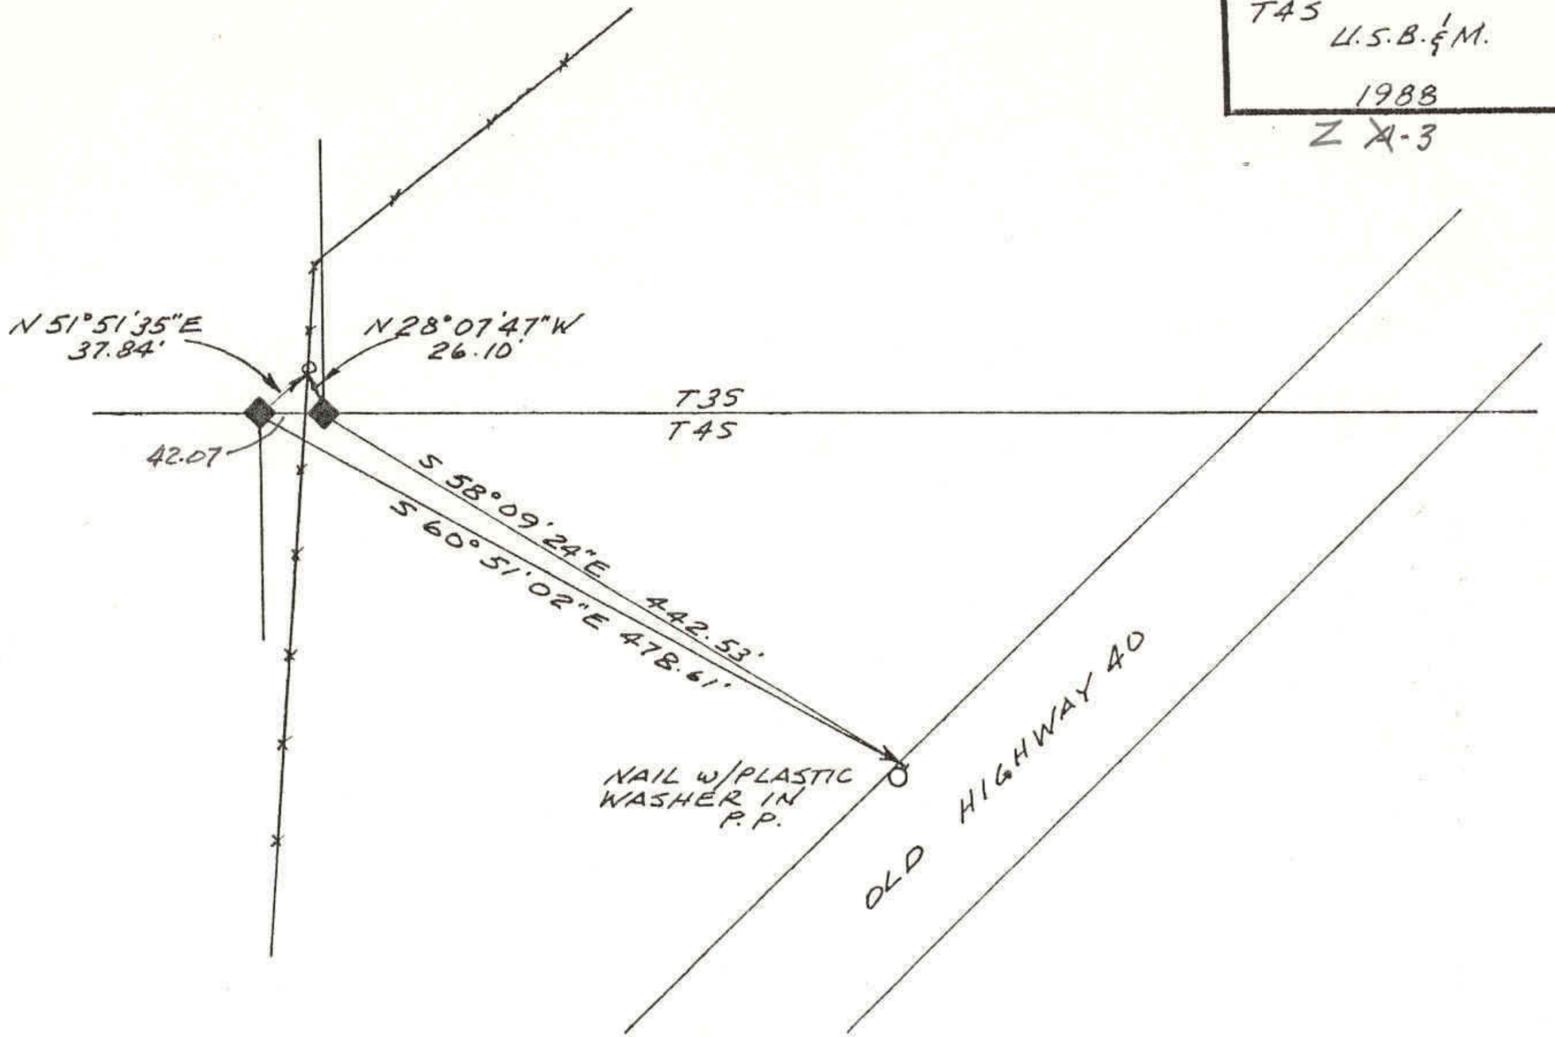

DESCRIPTION OF CORNER EVIDENCE FOUND:  
 FOUND BRASS CAP AT S 1/4 OF SEC 31, T35, R4W, U.S.B. & M.  
 RE-ESTABLISHED N 1/4 COR. OF SEC 6, T45, R4W FROM TIES OF  
 PREVIOUS SURVEY.

DESCRIPTION OF MONUMENT AND ACCESSORIES ESTABLISHED TO PERPETUATE THE  
 ORIGINAL LOCATION OF THE CORNER:  
 S 1/4 COR. OF SEC 31 REFERENCED AS SHOWN.  
 SET 2 1/2" DIA. DUCHESNE COUNTY MON AT N 1/4 COR. OF SEC. 6.  
 STAMPED: T35 R4W  
 CC — N 1/4  
 5 6  
 T45  
 1988  
 SET METAL FENCE POST  
 ALONG EAST SIDE

STATE PLANE COORDINATE DATA:

CERTIFICATION:

I JERRY D. ALLRED Registered Land Surveyor, State of Utah, hereby  
 certify that I have performed or reviewed the work done on the diagrammed  
 corner as reported on this recordation form and approve same.

Date: 8 Apr '88

Jerry D. Allred 3817  
 Signature of Surveyor Reg. No.