


NUMBER BY PART NUMBER 8001
POSITION EDGE OF PRINT ON THIS LINE
POSITION EDGE OF PRINT ON THIS LINE

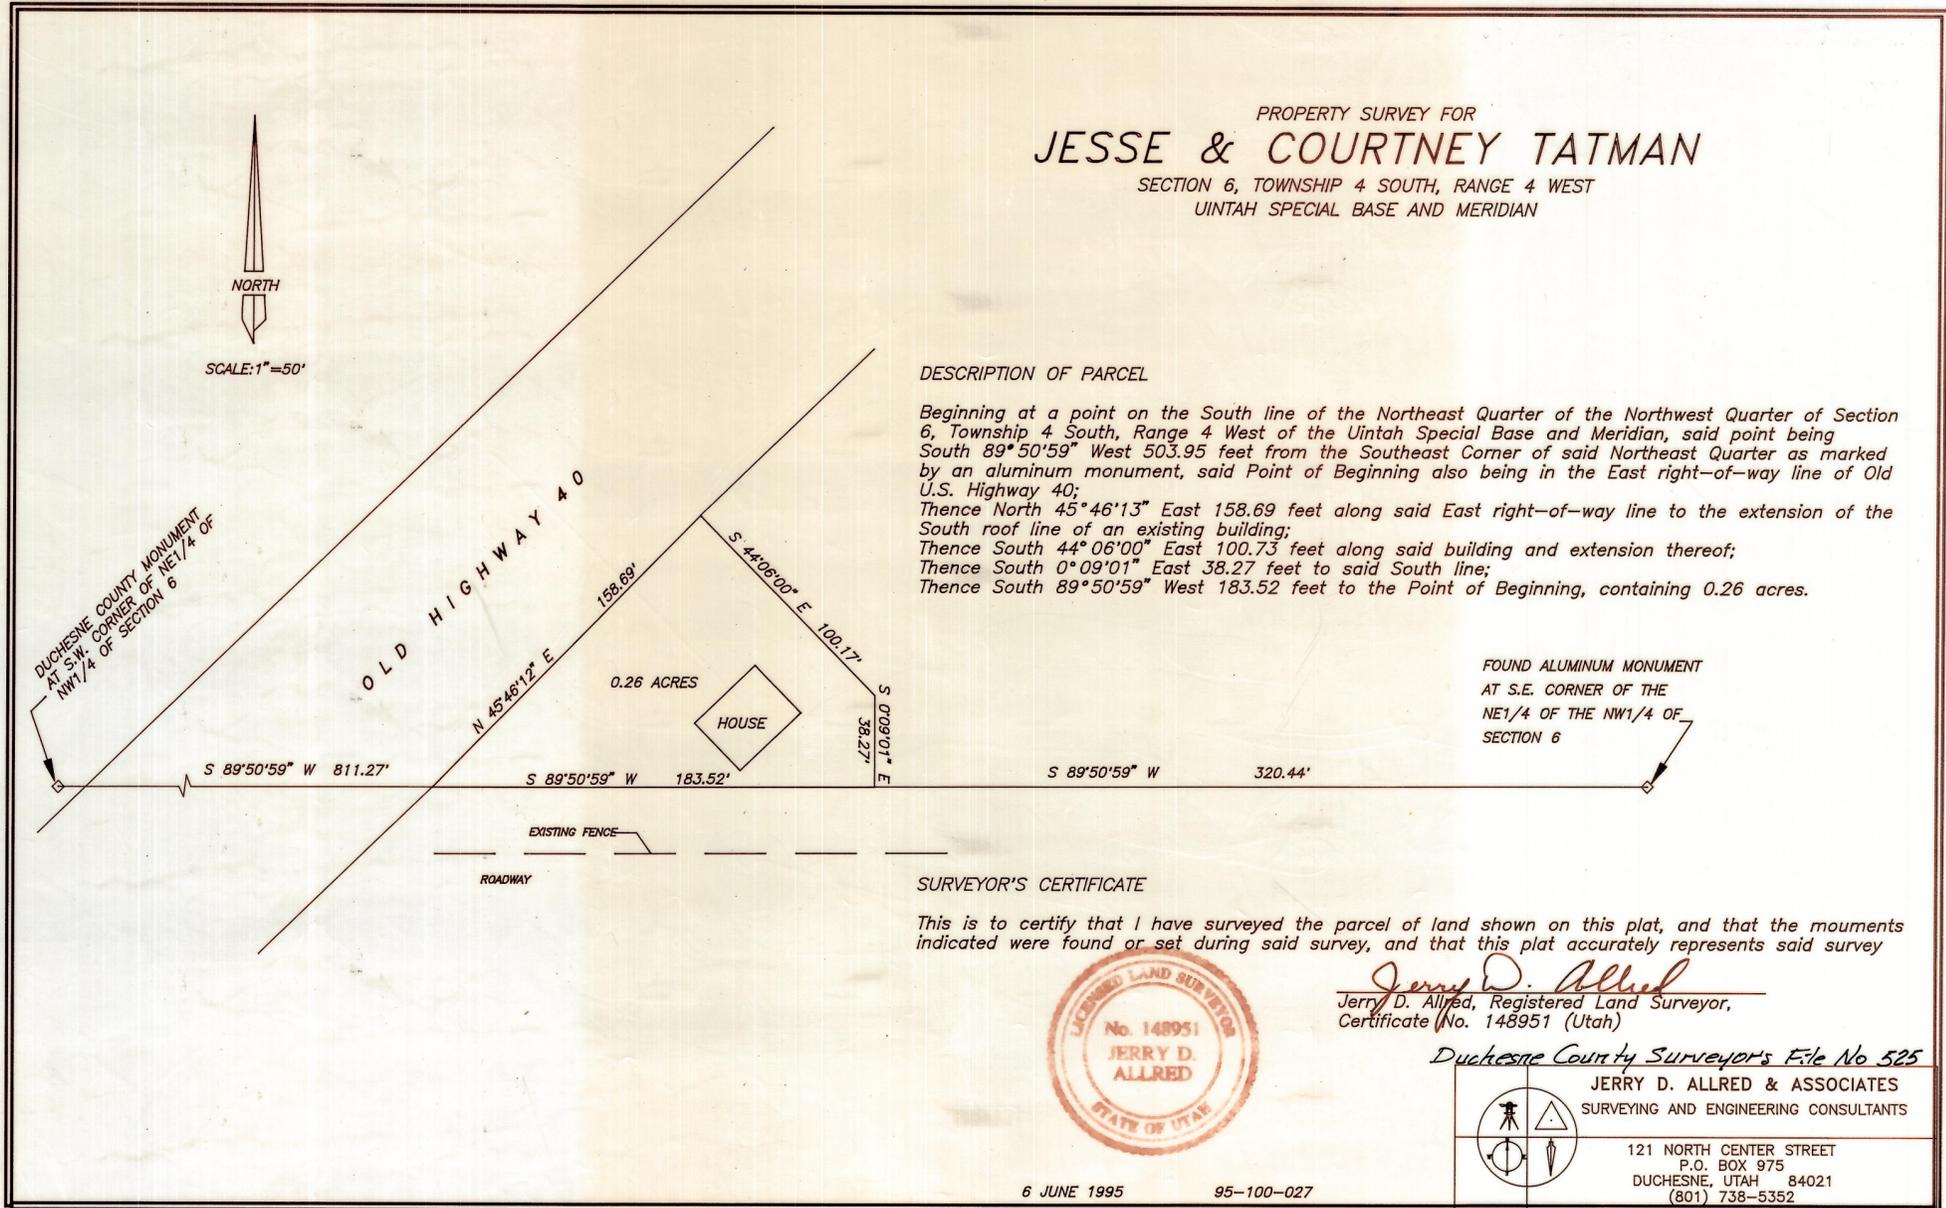

PROPERTY SURVEY FOR
JESSE & COURTNEY TATMAN
 SECTION 6, TOWNSHIP 4 SOUTH, RANGE 4 WEST
 UINTAH SPECIAL BASE AND MERIDIAN

DESCRIPTION OF PARCEL

Beginning at a point on the South line of the Northeast Quarter of the Northwest Quarter of Section 6, Township 4 South, Range 4 West of the Uintah Special Base and Meridian, said point being South 89°50'59" West 503.95 feet from the Southeast Corner of said Northeast Quarter as marked by an aluminum monument, said Point of Beginning also being in the East right-of-way line of Old U.S. Highway 40;

Thence North 45°46'13" East 158.69 feet along said East right-of-way line to the extension of the South roof line of an existing building;

Thence South 44°06'00" East 100.73 feet along said building and extension thereof;

Thence South 0°09'01" East 38.27 feet to said South line;

Thence South 89°50'59" West 183.52 feet to the Point of Beginning, containing 0.26 acres.

FOUND ALUMINUM MONUMENT
 AT S.E. CORNER OF THE
 NE 1/4 OF THE NW 1/4 OF
 SECTION 6

SURVEYOR'S CERTIFICATE

This is to certify that I have surveyed the parcel of land shown on this plat, and that the monuments indicated were found or set during said survey, and that this plat accurately represents said survey



Jerry D. Allred
 Jerry D. Allred, Registered Land Surveyor,
 Certificate No. 148951 (Utah)

Duchesne County Surveyors File No 525

JERRY D. ALLRED & ASSOCIATES
 SURVEYING AND ENGINEERING CONSULTANTS

121 NORTH CENTER STREET
 P.O. BOX 975
 DUCHESNE, UTAH 84021
 (801) 738-5352