


DUCHESNE COUNTY SURVEY MONUMENT RECORD

SKETCH SHOWING MONUMENTS AND TIES

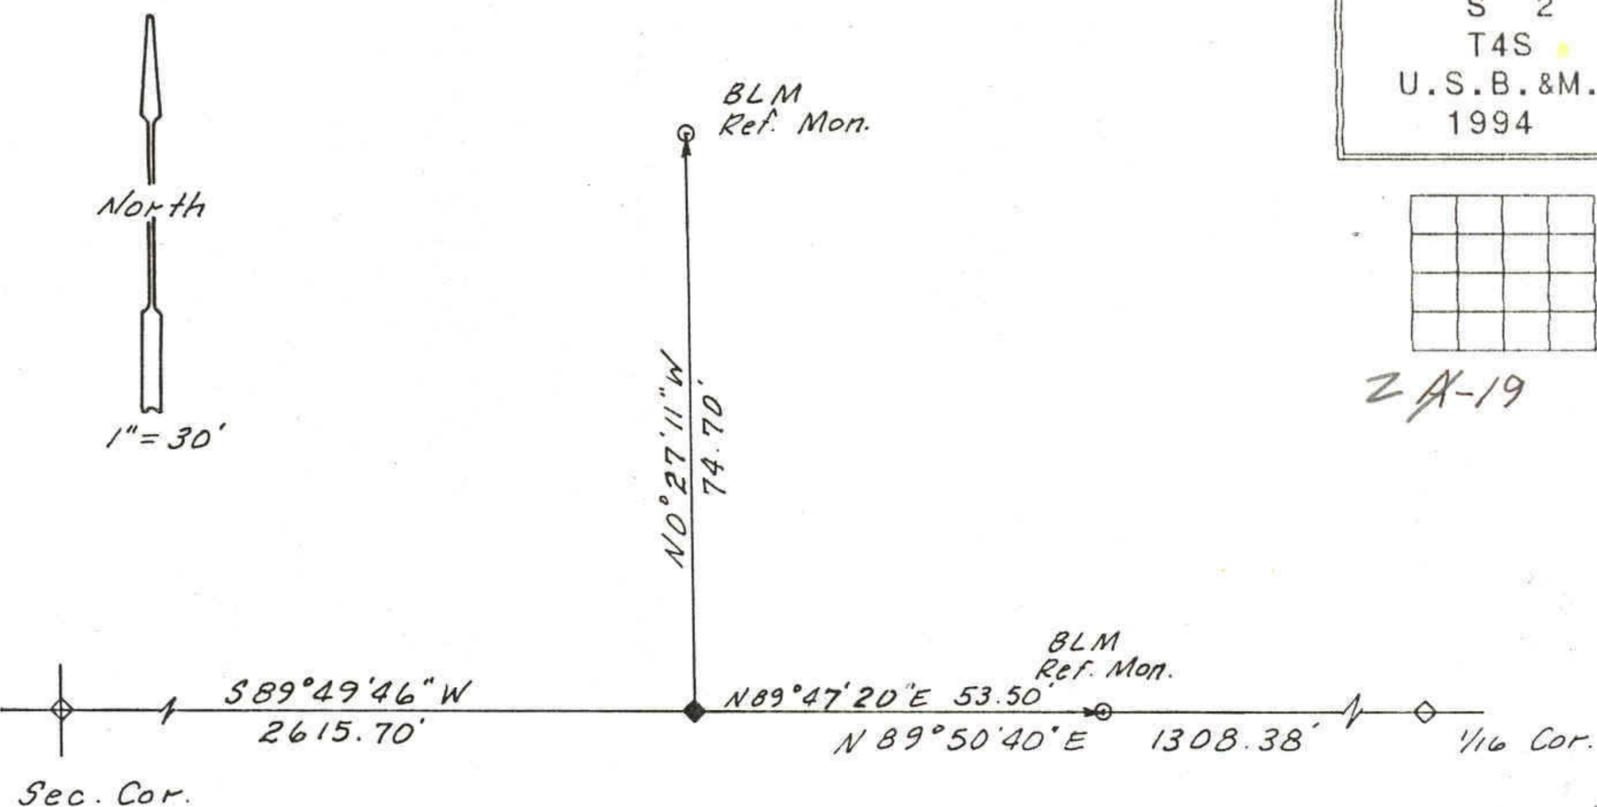

DESCRIPTION OF CORNER EVIDENCE FOUND

Found 3-1/4" dia. aluminum cap reference monuments, stamped:
 U.S. DEPARTMENT OF THE INTERIOR
 UNLAWFUL TO DISTURB

RM
 74.7 FT
 1993
 S 35
 CADASTRAL SURVEY
 BUR. OF LAND MANAGEMENT

RM
 S 35
 53.5 FT
 S 2
 1993
Same as North Monument except this reference data

DESCRIPTION OF MONUMENT AND ACCESSORIES ESTABLISHED TO PERPETUATE THE ORIGINAL LOCATION OF THE CORNER

Set monument spike from the reference monuments in the pavement of the state highway.

STATE PLANE COORDINATE DATA

CERTIFICATION

I Jerry D. Allred, Registered Land Surveyor, State of Utah, hereby certify that I have performed or reviewed the work done on the diagrammed corner as reported on this recordation form and approve same.

Date 10 June '94

Jerry D. Allred
 Signature of Surveyor

148951
 Reg. No.