


FOUND DUCHESNE COUNTY
MONUMENT AT 1/4 CORNER

N 89°28'04" E
2623.62'

SEC 1 SEC 6
SEC 12 SEC 7

FOUND DUCHESNE COUNTY
MONUMENT AT
SECTION CORNER

PROPERTY LINE SURVEY FOR
DUCHESNE COUNTY
SECTION 12, TOWNSHIP 4 SOUTH, RANGE 5 WEST
UINTAH SPECIAL BASE AND MERIDIAN

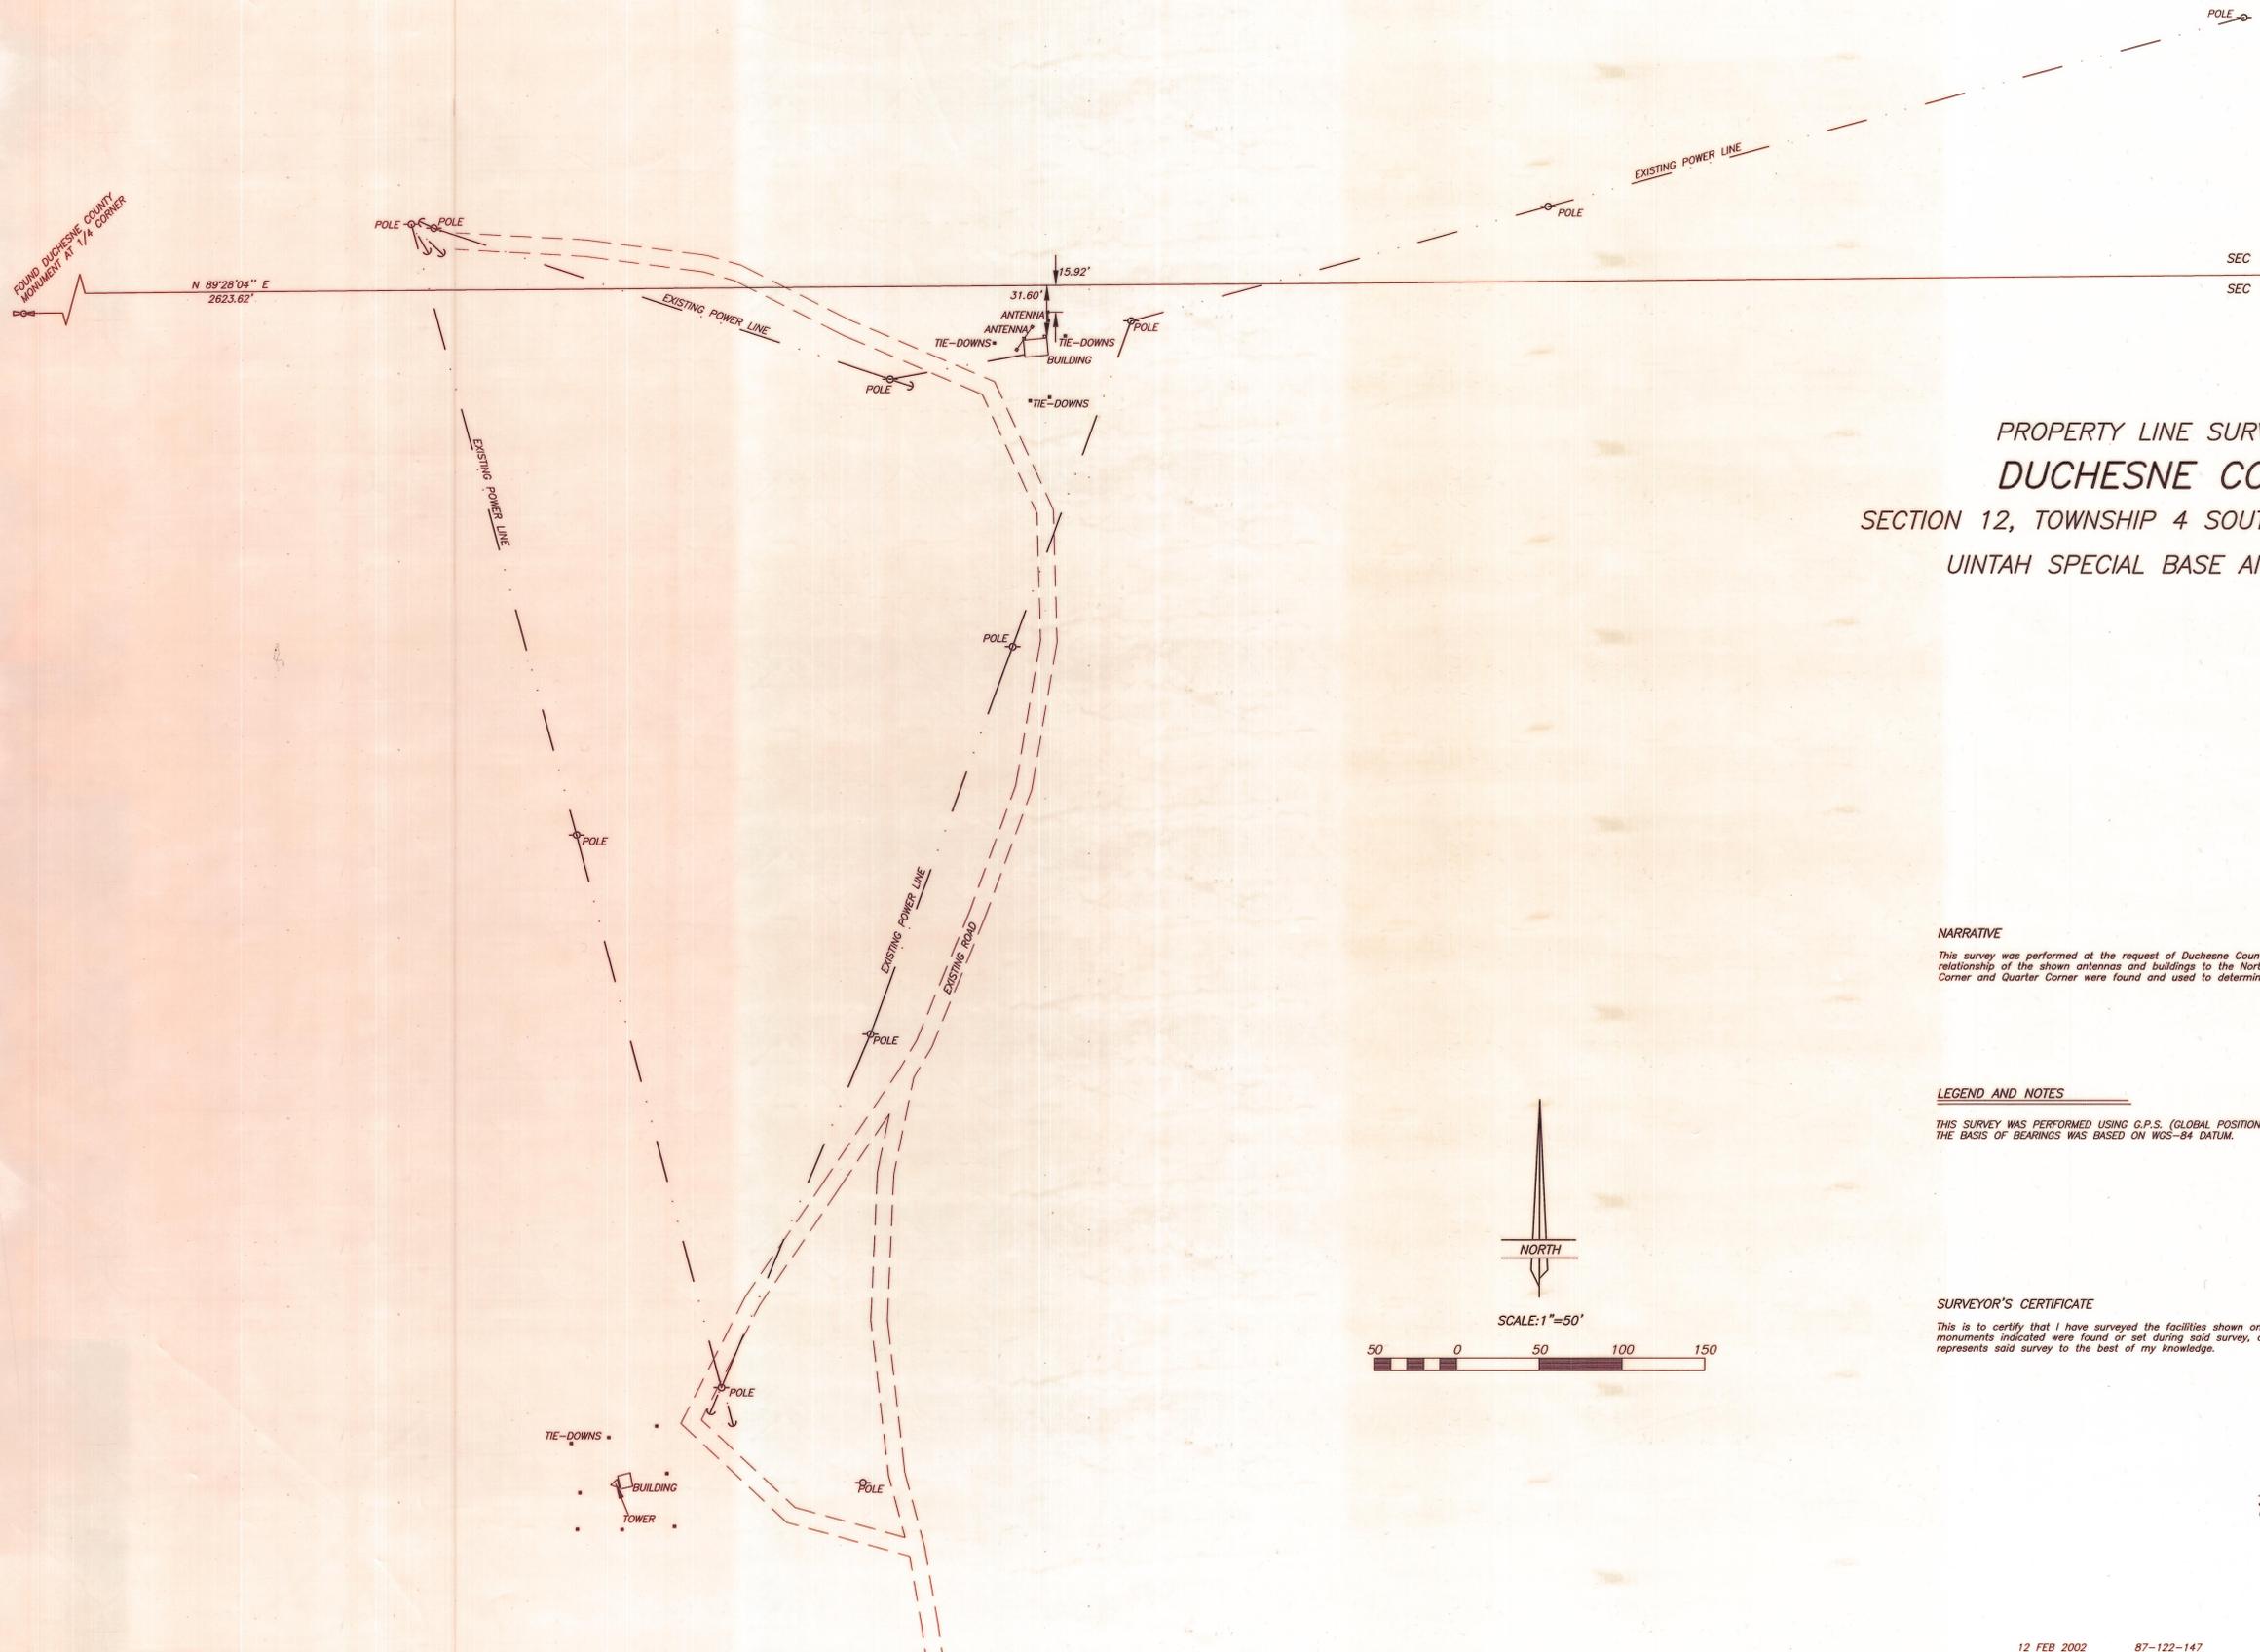

NARRATIVE

This survey was performed at the request of Duchesne County for the purpose of determining the relationship of the shown antennas and buildings to the North line of Section 12. The Section Corner and Quarter Corner were found and used to determine the position of the Section line.

LEGEND AND NOTES

THIS SURVEY WAS PERFORMED USING G.P.S. (GLOBAL POSITIONING SYSTEM) PROCEDURES AND EQUIPMENT. THE BASIS OF BEARINGS WAS BASED ON WGS-84 DATUM.

SURVEYOR'S CERTIFICATE

This is to certify that I have surveyed the facilities shown on this plot, and that the monuments indicated were found or set during said survey, and that this plot accurately represents said survey to the best of my knowledge.



Jerry D. Allred, Licensed Land Surveyor,
Certificate 148951 (Utah)

JERRY D. ALLRED & ASSOCIATES
SURVEYING CONSULTANTS
121 NORTH CENTER ST. - P.O. BOX 975
DUCHESNE, UTAH 84021
(435) 738-5357

12 FEB 2002 87-122-147