


ROAD AND BRIDGE RIGHT-OF-WAY SURVEY FOR
DUCHESNE COUNTY
 SECTION 7, TOWNSHIP 4 SOUTH, RANGE 6 WEST
 UTAH SPECIAL BASE AND MERIDIAN

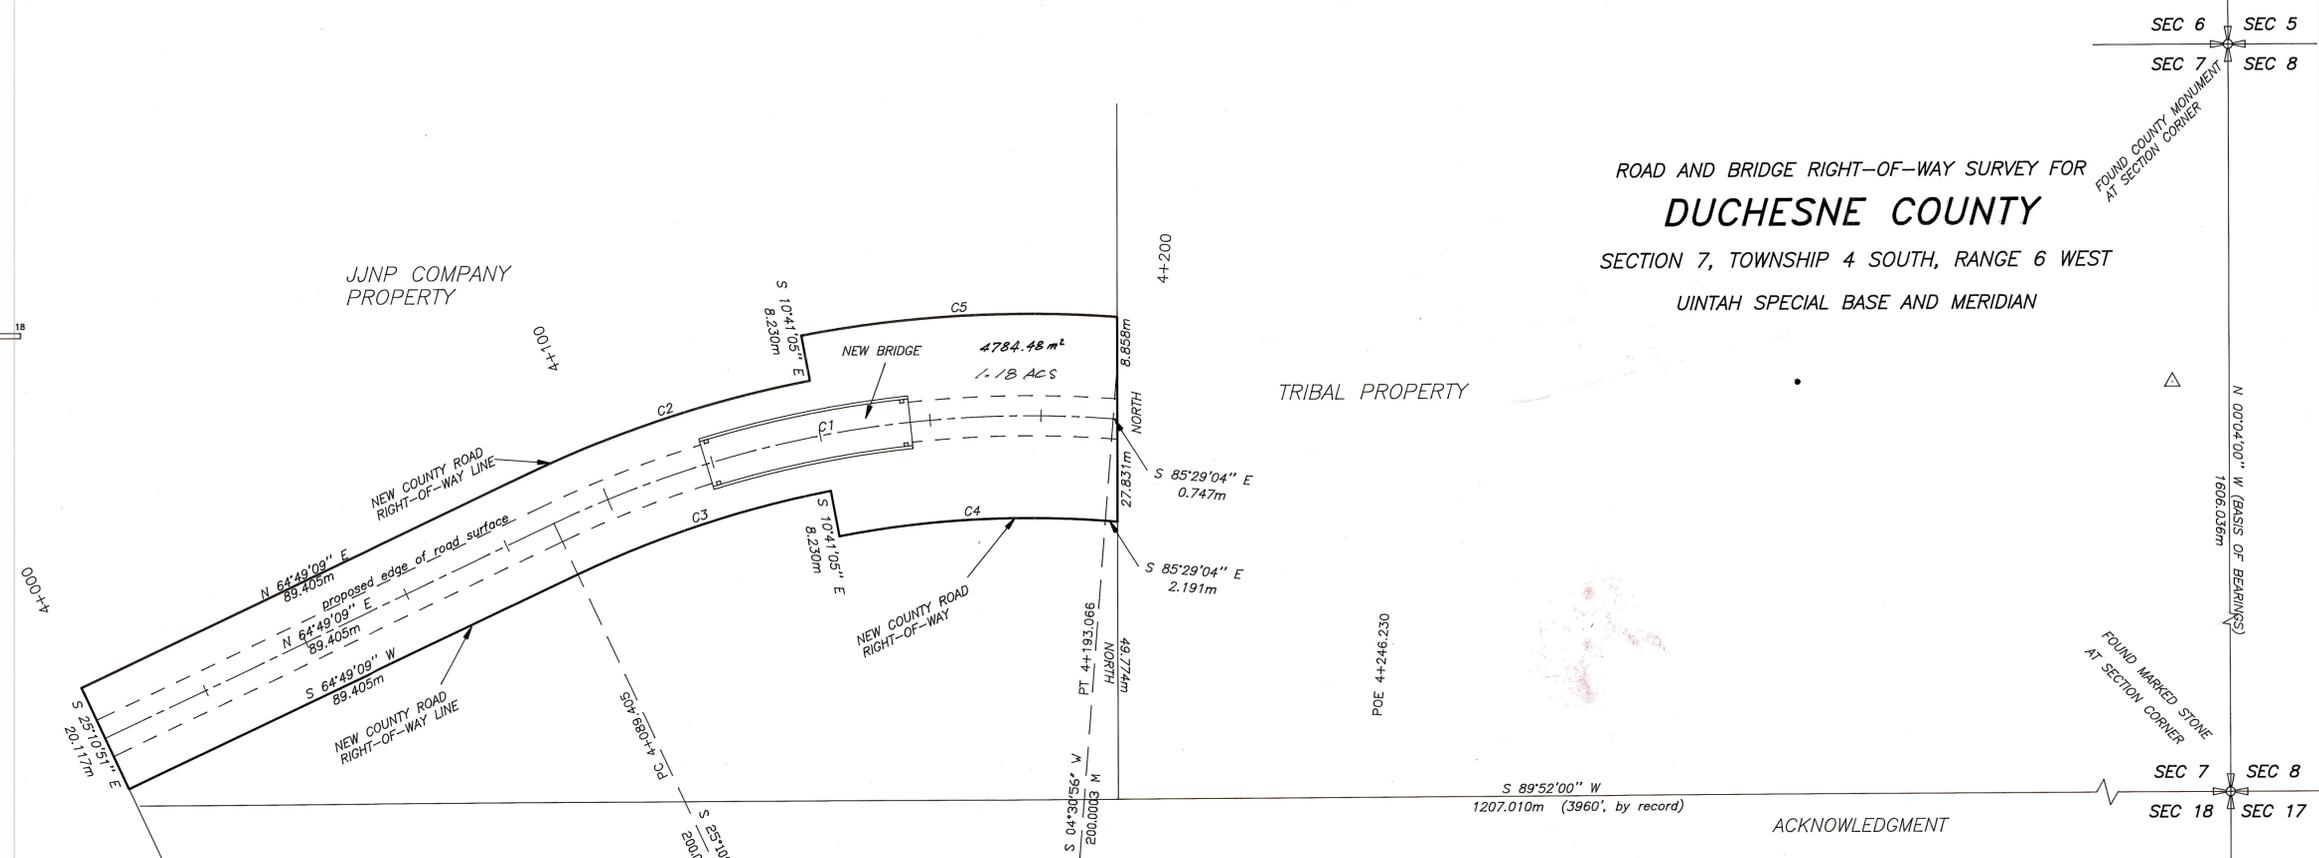

NUMBER	IC	CD	T m	R m	L m	LC m	E m	M m
C1	29°41'48"	N 79°40'02" E	53.023	200.000	103.661	102.504	6.909	6.678
C2	14°29'40"	S 72°03'59" W	26.712	210.058	53.140	52.998	1.692	1.678
C3	14°29'39"	S 72°03'58" W	24.154	189.942	48.050	47.922	1.530	1.517
C4	15°12'08"	N 86°54'52" E	24.249	181.712	48.214	48.073	1.611	1.597
C5	15°01'08"	N 86°49'23" E	28.775	218.288	57.220	57.056	1.888	1.872

OWNER'S DEDICATION

KNOW ALL MEN BY THESE PRESENTS: THAT WE THE UNDERSIGNED, WARRANT OWNERSHIP OF THE TRACTS OF LAND SHOWN HEREON, AND DO HEREBY DEDICATE TO THE PERPETUAL USE OF THE PUBLIC THESE PARCELS OF LAND SHOWN ON THIS PLAT AS NEW COUNTY ROAD RIGHT-OF-WAY.


LANDOWNER'S SIGNATURES: JNJP Company
 DATE ACKNOWLEDGED TO NOTARY: 10-5-99
 NOTARY'S INITIALS: CM

STATE OF UTAH
 COUNTY OF DUCHESNE
 ON THE DATES SHOWN BY EACH SIGNATURE, PERSONALLY APPEARED BEFORE ME THE SIGNERS OF THE ABOVE DEDICATION WHO DULY ACKNOWLEDGED TO ME THAT THEY DID EXECUTE SAME.

MY COMMISSION EXPIRES: CAROLYNE MADSEN
 NOTARY PUBLIC
 STATE OF UTAH
 COUNTY OF DUCHESNE
 JERRY D. ALLRED
 1207.010m (3960', by record)

ACKNOWLEDGMENT

THIS IS TO CERTIFY THAT UNDER MY SUPERVISION A SURVEY OF THE RIGHT-OF-WAY SHOWN ON THIS PLAT HAS BEEN MADE, AND THAT THE MONUMENTS INDICATED WERE FOUND OR SET DURING SAID SURVEY, AND THAT THIS PLAT ACCURATELY REPRESENTS SAID SURVEY TO THE BEST OF MY KNOWLEDGE.

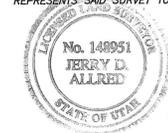

COUNTY COMMISSION ACCEPTANCE

THE DEDICATION OF THE RIGHT-OF-WAY PARCELS, SHOWN ON THIS PLAT AS PART OF DUCHESNE COUNTY ROAD NUMBER 14, ACCEPTED BY THE BOARD OF COUNTY COMMISSIONERS THIS 5th DAY OF October 1999.

COUNTY RECORDER'S CERTIFICATE

STATE OF UTAH
 COUNTY OF DUCHESNE
 THIS IS TO CERTIFY THAT THIS PLAT WAS FILED FOR RECORDING IN THE COUNTY RECORDER'S OFFICE ON THE 7 DAY OF October 1999 AT 8:50 O'CLOCK A.M. AND IS DULY RECORDED. BOOK A320, PAGE 757-764
 FILING NO. 337068

County Surveyor's File # 1140 BRIDGE 4

JERRY D. ALLRED & ASSOCIATES
 Surveying Consultants
 121 NORTH CENTER STREET
 P.O. BOX 975
 DUCHESNE, UTAH 84021
 (435) 738-5352