

DRAWING NUMBER
2412

DRAWING NUMBER
2 of 3

DRAWING NUMBER
2412

DRAWING NUMBER
2412



SCALE: 1"=50'

WILLIAM R. PEATROSS, ET AL.

OWNER'S DEDICATION (TEMPORARY EASEMENT)-GUSTIN

KNOW ALL MEN BY THESE PRESENTS: THAT WE THE UNDERSIGNED, WARRANT OWNERSHIP OF THE TRACTS OF LAND SHOWN HEREON, AND DO HEREBY DEDICATE TO DUCHESNE COUNTY THE USE OF THE PARCEL SHOWN AS A TEMPORARY CONSTRUCTION EASEMENT FROM THIS DATE AND EXTENDING TO THE END OF ONE YEAR BEYOND COMPLETION OF THE BRIDGE, AT WHICH TIME THE RIGHT OF USE EXPIRES.

LANDOWNER'S SIGNATURES: Merv Gustin DATE ACKNOWLEDGED TO NOTARY: 10-18-96 NOTARY'S INITIALS: C.S.


ACKNOWLEDGEMENT

STATE OF UTAH COUNTY OF DUCHESNE ON THE DATES SHOWN BY EACH SIGNATURE, PERSONALLY APPEARED BEFORE ME THE SIGNERS OF THE ABOVE DEDICATION WHO DULY ACKNOWLEDGED TO ME THAT THEY DID EXECUTE SAME.

MY COMMISSION EXPIRES 5-2-98 Cora Lee Sanchez NOTARY PUBLIC



MERV GUSTIN, ET AL.

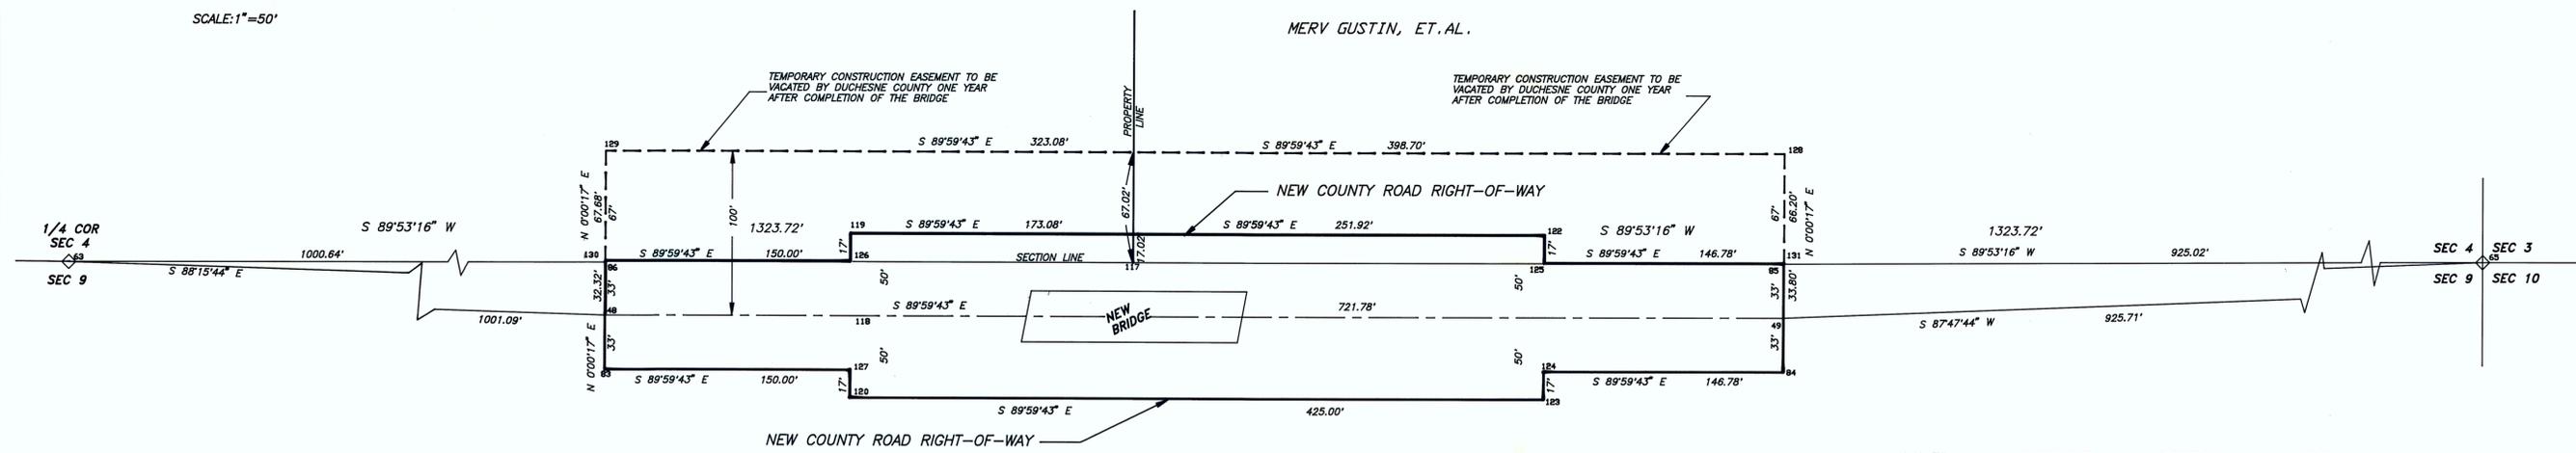

WILLIAM R. PEATROSS, ET AL.

OWNER	EASEMENT	SECTION	AREA
PEATROSS	PERMANENT	SEC. 9	1.26 ACRES
PEATROSS	PERMANENT	SEC. 4	0.07 ACRES
PEATROSS	TEMPORARY	SEC. 4	0.43 ACRES
GUSTIN	PERMANENT	SEC. 4	0.10 ACRES
GUSTIN	TEMPORARY	SEC. 4	0.51 ACRES

OWNER'S DEDICATION (TEMPORARY EASEMENT)-PEATROSS

KNOW ALL MEN BY THESE PRESENTS: THAT WE THE UNDERSIGNED, WARRANT OWNERSHIP OF THE TRACTS OF LAND SHOWN HEREON, AND DO HEREBY DEDICATE TO DUCHESNE COUNTY THE USE OF THE PARCEL SHOWN AS A TEMPORARY CONSTRUCTION EASEMENT FROM THIS DATE AND EXTENDING TO THE END OF ONE YEAR BEYOND COMPLETION OF THE BRIDGE, AT WHICH TIME THE RIGHT OF USE EXPIRES.

LANDOWNER'S SIGNATURES: William R. Peatross DATE ACKNOWLEDGED TO NOTARY: 10-18-96 NOTARY'S INITIALS: C.S.

OWNER'S DEDICATION

KNOW ALL MEN BY THESE PRESENTS: THAT WE THE UNDERSIGNED, WARRANT OWNERSHIP OF THE TRACTS OF LAND SHOWN HEREON, AND DO HEREBY DEDICATE TO THE PERPETUAL USE OF THE PUBLIC THESE PARCELS OF LAND SHOWN ON THIS PLAT AS NEW COUNTY ROAD RIGHT-OF-WAY.

LANDOWNER'S SIGNATURES: William R. Peatross DATE ACKNOWLEDGED TO NOTARY: 10-18-96 NOTARY'S INITIALS: C.S.

ROAD AND BRIDGE RIGHT-OF-WAY SURVEY FOR DUCHESNE COUNTY

SECTIONS 4 AND 9, TOWNSHIP 4 SOUTH, RANGE 6 WEST UTAH SPECIAL BASE AND MERIDIAN

ACKNOWLEDGEMENT

STATE OF UTAH COUNTY OF DUCHESNE ON THE DATES SHOWN BY EACH SIGNATURE, PERSONALLY APPEARED BEFORE ME THE SIGNERS OF THE ABOVE DEDICATION WHO DULY ACKNOWLEDGED TO ME THAT THEY DID EXECUTE SAME.

MY COMMISSION EXPIRES 5-2-98 Cora Lee Sanchez NOTARY PUBLIC



ACKNOWLEDGEMENT

STATE OF UTAH COUNTY OF DUCHESNE ON THE DATES SHOWN BY EACH SIGNATURE, PERSONALLY APPEARED BEFORE ME THE SIGNERS OF THE ABOVE DEDICATION WHO DULY ACKNOWLEDGED TO ME THAT THEY DID EXECUTE SAME.

MY COMMISSION EXPIRES 5-2-98 Cora Lee Sanchez NOTARY PUBLIC



SURVEYOR'S CERTIFICATE

THIS IS TO CERTIFY THAT I HAVE SURVEYED THE RIGHT-OF-WAY PARCELS SHOWN ON THIS PLAT AND THAT THE MONUMENTS INDICATED WERE FOUND OR SET DURING SAID SURVEY AND THAT THIS PLAT ACCURATELY REPRESENTS SAID SURVEY TO THE BEST OF MY KNOWLEDGE.



Jerry D. Allred JERRY D. ALLRED, DUCHESNE COUNTY SURVEYOR, UTAH CERTIFICATE NO. 148951

COUNTY COMMISSION'S APPROVAL

THE DEDICATION OF THE RIGHT-OF-WAY PARCELS, SHOWN ON THIS PLAT AS PART OF DUCHESNE COUNTY ROAD NUMBER 14, ACCEPTED BY THE BOARD OF COUNTY COMMISSIONERS THIS 21 DAY OF October 1996.

ATTEST: COUNTY CLERK Pat Stanton Joseph D. ... CHAIRPERSON

COUNTY RECORDER'S CERTIFICATE

STATE OF UTAH COUNTY OF DUCHESNE THIS IS TO CERTIFY THAT THIS PLAT WAS FILED FOR RECORDING IN THE DUCHESNE COUNTY RECORDER'S OFFICE ON THE 21 DAY OF October 1996 AT 2:14 O'CLOCK P.M. AND IS DULY RECORDED. BOOK 211 PAGE 31-32 FILING NO. 216245

Caroline Madison by Cora Lee Sanchez COUNTY RECORDER

Duchesne County Surveyor's File #2412 BRIDGE 2 JERRY D. ALLRED AND ASSOCIATES SURVEYING AND ENGINEERING CONSULTANTS 121 NORTH CENTER ST. P.O. BOX 975 DUCHESNE, UTAH 84021 (801) 738-5352

26 AUGUST 1996

88-128-007