


DRAWING NUMBER 2412 3 of 3
 SAUCO PRODUCTS • NEW HOPE, MINNESOTA
 REORDER BY PART NUMBER (851)
 DRAWING NUMBER 2412 3 of 3
 SAUCO PRODUCTS • NEW HOPE, MINNESOTA
 REORDER BY PART NUMBER (851)
 DRAWING NUMBER 2412 3 of 3
 SAUCO PRODUCTS • NEW HOPE, MINNESOTA
 REORDER BY PART NUMBER (851)

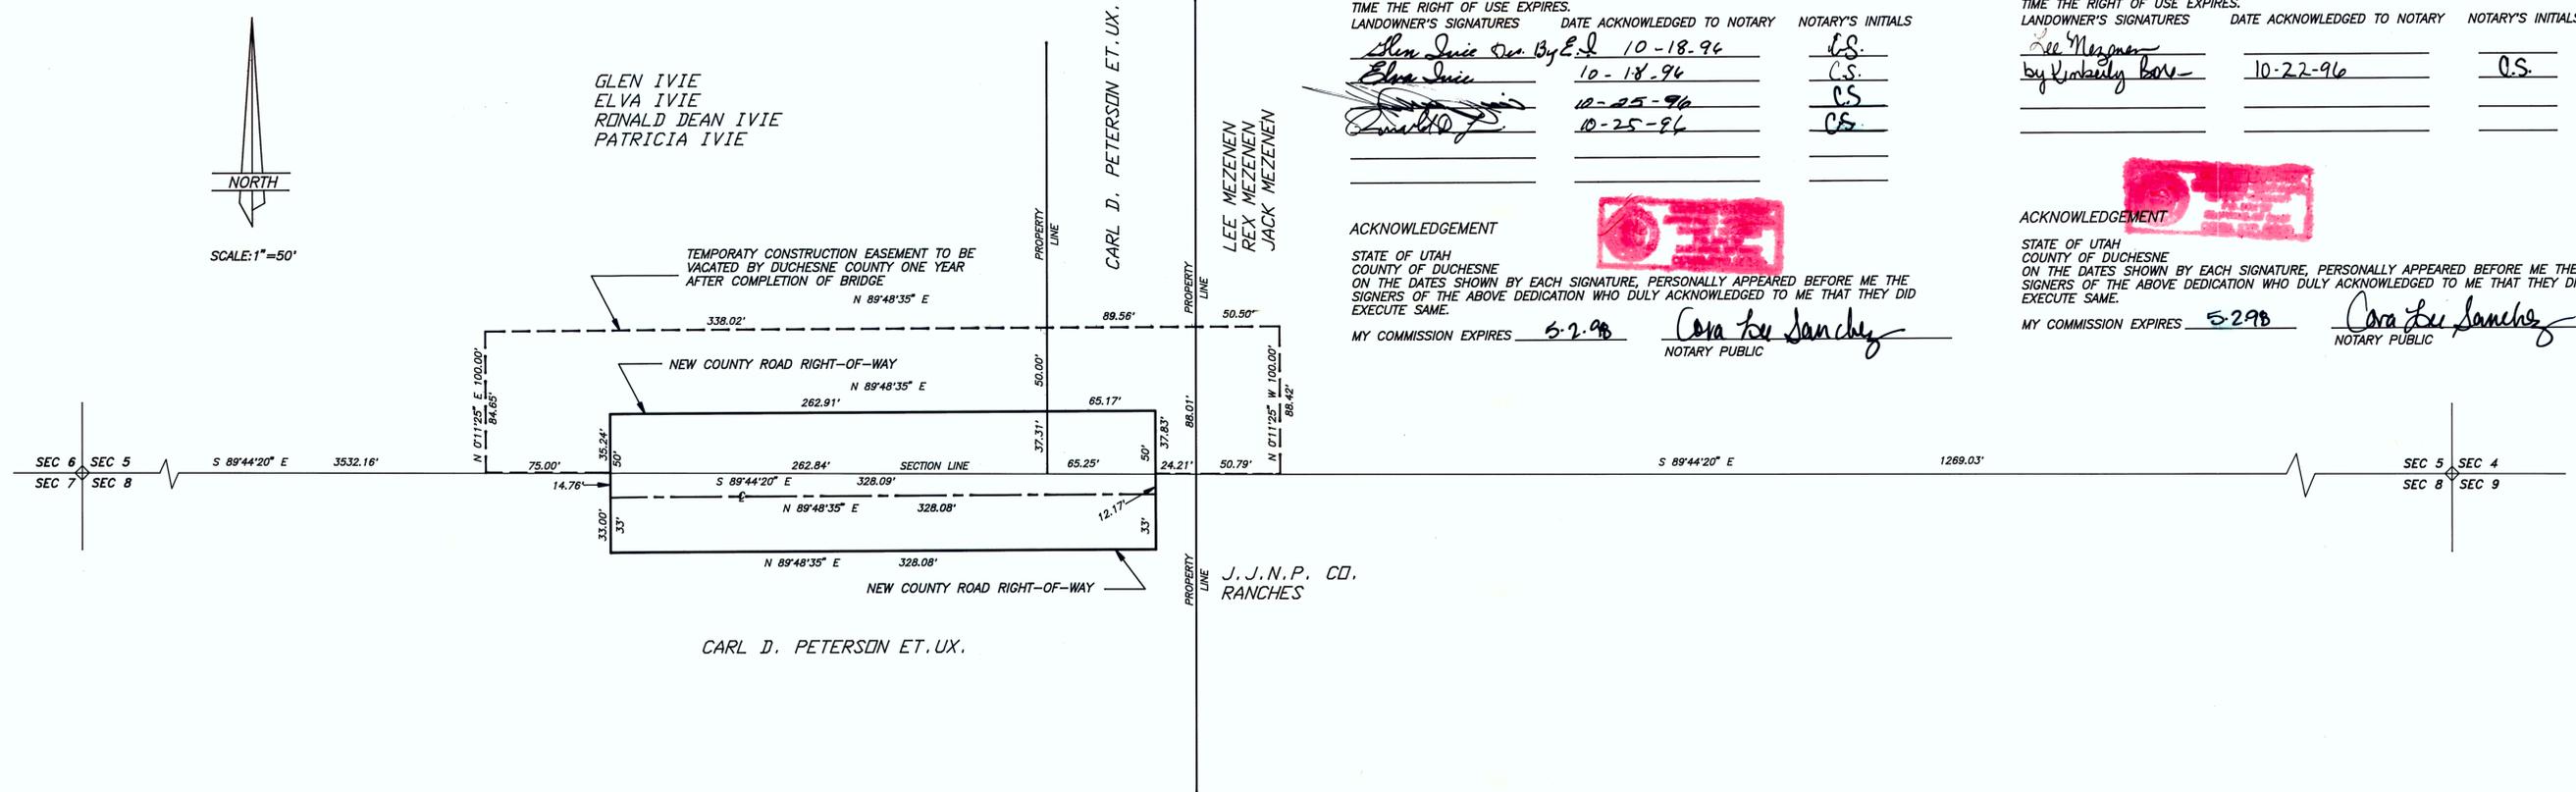

OWNER	EASEMENT	SECTION	AREA
MEZENEN	TEMPORARY	SEC. 5	0.10 ACRES
PETERSON	PERMANENT	SEC. 5	0.06 ACRES
PETERSON	TEMPORARY	SEC. 5	0.12 ACRES
PETERSON	PERMANENT	SEC. 8	0.24 ACRES
PETERSON	TEMPORARY	SEC. 8	0.03 ACRES
IVIE	PERMANENT	SEC. 5	0.22 ACRES
IVIE	TEMPORARY	SEC. 5	0.45 ACRES

OWNER'S DEDICATION (TEMPORARY EASEMENT)—PETERSON
 KNOW ALL MEN BY THESE PRESENTS: THAT WE THE UNDERSIGNED, WARRANT OWNERSHIP OF THE TRACTS OF LAND SHOWN HEREON, AND DO HEREBY DEDICATE TO DUCHESNE COUNTY USE OF THE PARCELS SHOWN A TEMPORARY CONSTRUCTION EASEMENT FROM THIS DATE AND EXTENDING TO THE END OF ONE YEAR BEYOND COMPLETION OF THE BRIDGE, AT WHICH TIME THE RIGHT OF USE EXPIRES.
 LANDOWNER'S SIGNATURES DATE ACKNOWLEDGED TO NOTARY NOTARY'S INITIALS
Carl Peterson 10-18-96 C.S.
Elva Ivie 10-18-96 C.S.
Ronald Dean Ivie 10-25-96 C.S.
Patricia Ivie 10-25-96 C.S.

ACKNOWLEDGEMENT
 STATE OF UTAH
 COUNTY OF DUCHESNE
 ON THE DATES SHOWN BY EACH SIGNATURE, PERSONALLY APPEARED BEFORE ME THE SIGNERS OF THE ABOVE DEDICATION WHO DULY ACKNOWLEDGED TO ME THAT THEY DID EXECUTE SAME.
 MY COMMISSION EXPIRES 5-2-98 *Cora Lu Sanchez*
 NOTARY PUBLIC

OWNER'S DEDICATION (PERMANENT RIGHT-OF-WAY)
 KNOW ALL MEN BY THESE PRESENTS: THAT WE THE UNDERSIGNED, WARRANT OWNERSHIP OF THE TRACTS OF LAND SHOWN HEREON, AND DO HEREBY DEDICATE TO THE PERPETUAL USE OF THE PUBLIC THESE PARCELS OF LAND SHOWN ON THIS PLAT AS NEW COUNTY ROAD RIGHT-OF-WAY.
 LANDOWNER'S SIGNATURES DATE ACKNOWLEDGED TO NOTARY NOTARY'S INITIALS
Carl Peterson 10-18-96 C.S.
Elva Ivie 10-18-96 C.S.
Ronald Dean Ivie 10-25-96 C.S.
Patricia Ivie 10-25-96 C.S.

ACKNOWLEDGEMENT
 STATE OF UTAH
 COUNTY OF DUCHESNE
 ON THE DATES SHOWN BY EACH SIGNATURE, PERSONALLY APPEARED BEFORE ME THE SIGNERS OF THE ABOVE DEDICATION WHO DULY ACKNOWLEDGED TO ME THAT THEY DID EXECUTE SAME.
 MY COMMISSION EXPIRES 5-2-98 *Cora Lu Sanchez*
 NOTARY PUBLIC

SURVEYOR'S CERTIFICATE
 THIS IS TO CERTIFY THAT I HAVE SURVEYED THE RIGHT-OF-WAY PARCELS SHOWN ON THIS PLAT AND THAT THE MONUMENTS INDICATED WERE FOUND OR SET DURING SAID SURVEY AND THAT THIS PLAT ACCURATELY REPRESENTS SAID SURVEY TO THE BEST OF MY KNOWLEDGE.
Jerry D. Allred
 JERRY D. ALLRED, DUCHESNE COUNTY SURVEYOR,
 UTAH CERTIFICATE NO. 148951

OWNER'S DEDICATION (TEMPORARY EASEMENT)—IVIE
 KNOW ALL MEN BY THESE PRESENTS: THAT WE THE UNDERSIGNED, WARRANT OWNERSHIP OF THE TRACTS OF LAND SHOWN HEREON, AND DO HEREBY DEDICATE TO DUCHESNE COUNTY USE OF THE PARCELS SHOWN A TEMPORARY CONSTRUCTION EASEMENT FROM THIS DATE AND EXTENDING TO THE END OF ONE YEAR BEYOND COMPLETION OF THE BRIDGE, AT WHICH TIME THE RIGHT OF USE EXPIRES.
 LANDOWNER'S SIGNATURES DATE ACKNOWLEDGED TO NOTARY NOTARY'S INITIALS
Elva Ivie 10-18-96 C.S.
Elva Ivie 10-18-96 C.S.
Ronald Dean Ivie 10-25-96 C.S.
Patricia Ivie 10-25-96 C.S.

ACKNOWLEDGEMENT
 STATE OF UTAH
 COUNTY OF DUCHESNE
 ON THE DATES SHOWN BY EACH SIGNATURE, PERSONALLY APPEARED BEFORE ME THE SIGNERS OF THE ABOVE DEDICATION WHO DULY ACKNOWLEDGED TO ME THAT THEY DID EXECUTE SAME.
 MY COMMISSION EXPIRES 5-2-98 *Cora Lu Sanchez*
 NOTARY PUBLIC

OWNER'S DEDICATION (TEMPORARY EASEMENT)—MEZENEN
 KNOW ALL MEN BY THESE PRESENTS: THAT WE THE UNDERSIGNED, WARRANT OWNERSHIP OF THE TRACTS OF LAND SHOWN HEREON, AND DO HEREBY DEDICATE TO DUCHESNE COUNTY USE OF THE PARCELS SHOWN A TEMPORARY CONSTRUCTION EASEMENT FROM THIS DATE AND EXTENDING TO THE END OF ONE YEAR BEYOND COMPLETION OF THE BRIDGE, AT WHICH TIME THE RIGHT OF USE EXPIRES.
 LANDOWNER'S SIGNATURES DATE ACKNOWLEDGED TO NOTARY NOTARY'S INITIALS
Lee Mezenen
by Kimberly Lane 10-22-96 C.S.

ACKNOWLEDGEMENT
 STATE OF UTAH
 COUNTY OF DUCHESNE
 ON THE DATES SHOWN BY EACH SIGNATURE, PERSONALLY APPEARED BEFORE ME THE SIGNERS OF THE ABOVE DEDICATION WHO DULY ACKNOWLEDGED TO ME THAT THEY DID EXECUTE SAME.
 MY COMMISSION EXPIRES 5-2-98 *Cora Lu Sanchez*
 NOTARY PUBLIC

ROAD AND BRIDGE RIGHT-OF-WAY SURVEY FOR
DUCHESNE COUNTY
 SECTIONS 5 AND 8, TOWNSHIP 4 SOUTH, RANGE 6 WEST
 UINTAH SPECIAL BASE AND MERIDIAN

COUNTY COMMISSION'S APPROVAL
 THE DEDICATION OF THE RIGHT-OF-WAY PARCELS, SHOWN ON THIS PLAT AS PART OF DUCHESNE COUNTY ROAD NUMBER 14, ACCEPTED BY THE BOARD OF COUNTY COMMISSIONERS THIS 29 DAY OF October 1996.
 ATTEST:
 COUNTY CLERK *Pat Stuller* *Larry Ross*
 CHAIRPERSON

COUNTY RECORDER'S CERTIFICATE
 STATE OF UTAH
 COUNTY OF DUCHESNE
 THIS IS TO CERTIFY THAT THIS PLAT WAS FILED FOR RECORDING IN THE DUCHESNE COUNTY RECORDER'S OFFICE ON THE 30 DAY OF October 1996 AT 8:44 O'CLOCK AM AND IS DULY RECORDED.
 BOOK 1471 PAGE 346-351
 FILING NO. 31452
Carolyn Maden
 COUNTY RECORDER

Duchesne County Surveyor's File # 2412 3 of 3
 BRIDGE 3
JERRY D. ALLRED AND ASSOCIATES
 SURVEYING AND ENGINEERING CONSULTANTS
 121 NORTH CENTER ST. P.O. BOX 975
 DUCHESNE, UTAH 84021
 (801) 738-5352