

**ROAD & PIPELINE RIGHT-OF-WAY DESCRIPTION  
FOR CARL D. PETERSON PROPERTY**

A 50' WIDE RIGHT-OF-WAY 25.0' ON EACH SIDE OF THE FOLLOWING DESCRIBED CENTERLINE.

BEGINNING AT A POINT IN THE NW 1/4 NE 1/4 OF SECTION 5, T4S, R6W, U.S.B.&M. WHICH BEARS S75°10'49"E 351.58' FROM THE NORTH 1/4 CORNER OF SAID SECTION 5, THENCE N81°29'17"W 65.63'; THENCE N78°41'22"W 280.45'; THENCE N89°59'30"W 2637.16' TO A POINT ON THE WEST LINE OF THE NW 1/4 NW 1/4 OF SECTION 5, WHICH IS COMPUTED FROM G.L.O. INFORMATION TO BEAR S00°04'00"W 25.00' FROM THE NORTH-WEST CORNER OF SAID SECTION 5, THENCE N89°36'59"W 750.18', THENCES S6°32'46"W 89.63'; THENCE S15°00'54"W 192.28'; THENCE S00°01'37"E 249.81' TO A POINT IN THE NE 1/4 NE 1/4 OF SECTION 6, WHICH BEARS S60°00'15"W 1009.94' FROM THE NORTHWEST CORNER OF SAID SECTION 5. THE SIDE LINES OF SAID DESCRIBED RIGHT-OF-WAY BEING SHORTENED OR ELONGATED TO MEET THE GRANTOR'S PROPERTY LINES. BASIS OF BEARINGS IS THE EAST LINE OF SECTION 31, T3S, R6W, U.S.B.&M. WHICH IS ASSUMED FROM G.L.O. INFORMATION TO BEAR N00°04'W. CONTAINS 4.896 ACRES MORE OR LESS.

**SURVEYORS NARRATIVE**


WE WERE REQUESTED BY COASTAL OIL & GAS CORP. TO SURVEY THE ROAD & PIPELINE RIGHT-OF-WAY AND SURFACE USE AREA FOR THE UTE #1-6D6 WELL SITE. AS CONTROL FOR THIS SURVEY WE USED THE SECTION CORNERS AS SHOWN HEREON. BASIS OF BEARINGS IS THE EAST LINE OF SECTION 31, T3S, R6W, U.S.B.&M. WHICH IS ASSUMED FROM G.L.O. INFORMATION TO BEAR N00°04'W.

**COASTAL OIL & GAS CORP.**


**PROPOSED SURFACE USE,  
ROAD & PIPELINE RIGHT-OF-WAY**

(UTE #1-6D6)

LOCATED IN  
SECTIONS 5 & 6, T4S, R6W, U.S.B.&M.  
DUCHESE COUNTY, UTAH

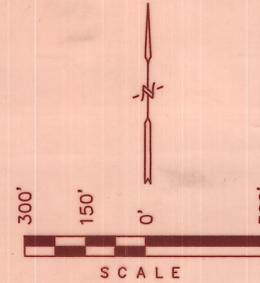


RIGHT-OF-WAY LENGTHS		
PROPERTY OWNER	FEET	RODS
CARL D. PETERSON et ux	4,265.14'	258.49

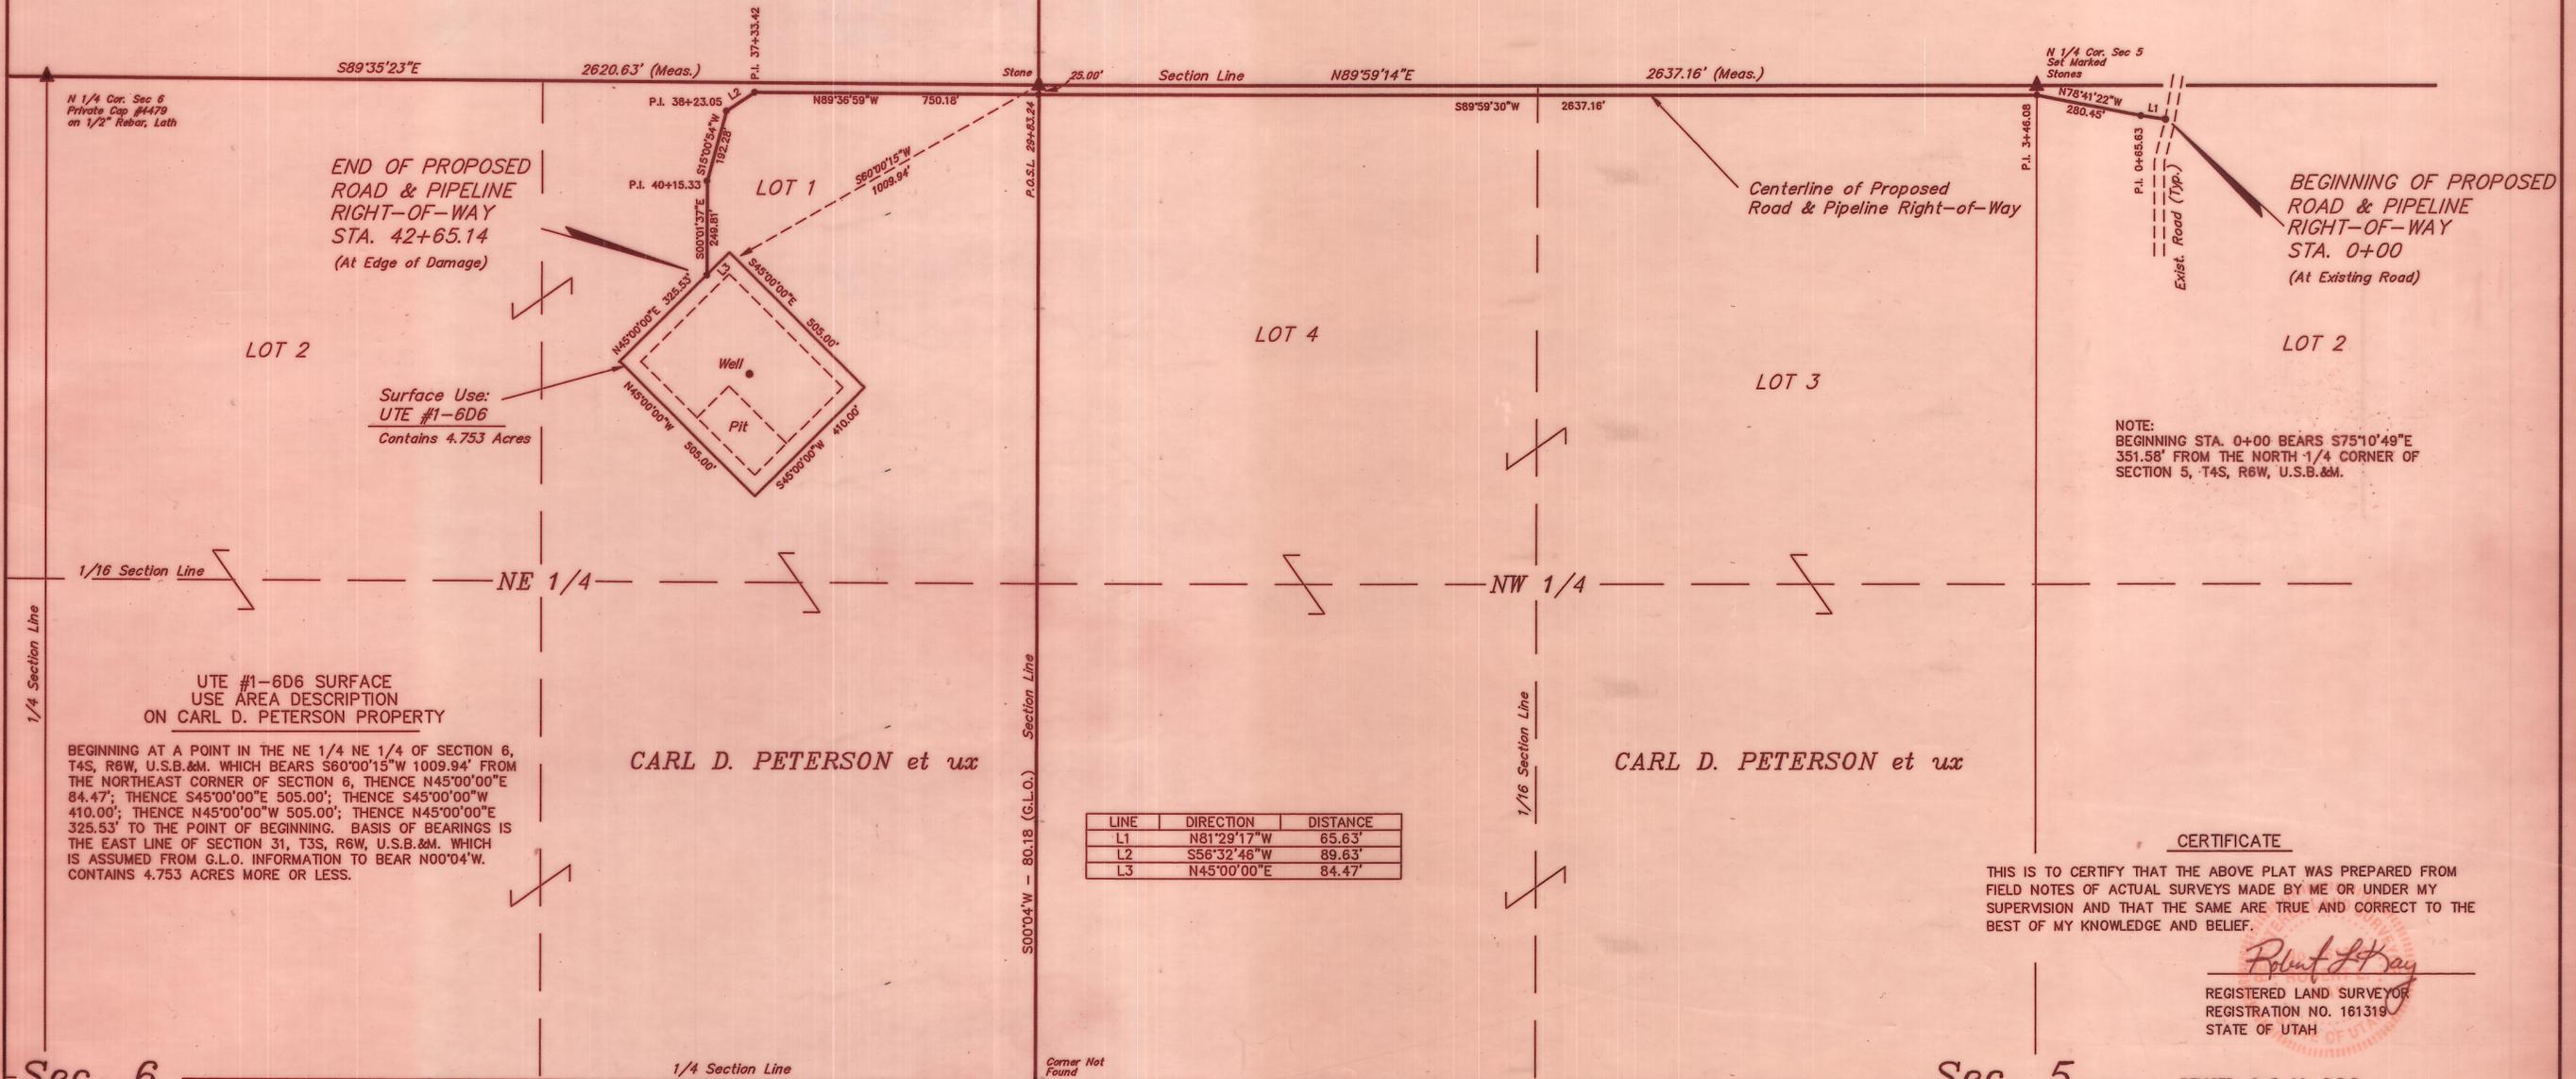

N 1/4 Cor. Sec 6  
Private Cap #4479  
on 1/2" Rebar, Lath

END OF PROPOSED  
ROAD & PIPELINE  
RIGHT-OF-WAY  
STA. 42+65.14  
(At Edge of Damage)

Surface Use:  
UTE #1-6D6  
Contains 4.753 Acres

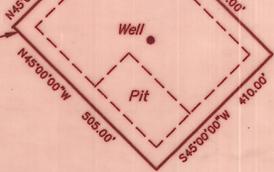

Centerline of Proposed  
Road & Pipeline Right-of-Way

BEGINNING OF PROPOSED  
ROAD & PIPELINE  
RIGHT-OF-WAY  
STA. 0+00  
(At Existing Road)

NOTE:  
BEGINNING STA. 0+00 BEARS S75°10'49"E  
351.58' FROM THE NORTH 1/4 CORNER OF  
SECTION 5, T4S, R6W, U.S.B.&M.

UTE #1-6D6 SURFACE  
USE AREA DESCRIPTION  
ON CARL D. PETERSON PROPERTY

BEGINNING AT A POINT IN THE NE 1/4 NE 1/4 OF SECTION 6, T4S, R6W, U.S.B.&M. WHICH BEARS S60°00'15"W 1009.94' FROM THE NORTHEAST CORNER OF SECTION 6, THENCE N45°00'00"E 84.47'; THENCE S45°00'00"E 505.00'; THENCE S45°00'00"W 410.00'; THENCE N45°00'00"W 505.00'; THENCE N45°00'00"E 325.53' TO THE POINT OF BEGINNING. BASIS OF BEARINGS IS THE EAST LINE OF SECTION 31, T3S, R6W, U.S.B.&M. WHICH IS ASSUMED FROM G.L.O. INFORMATION TO BEAR N00°04'W. CONTAINS 4.753 ACRES MORE OR LESS.

CARL D. PETERSON et ux

CARL D. PETERSON et ux

LINE	DIRECTION	DISTANCE
L1	N81°29'17"W	65.63'
L2	S56°32'46"W	89.63'
L3	N45°00'00"E	84.47'

**CERTIFICATE**

THIS IS TO CERTIFY THAT THE ABOVE PLAT WAS PREPARED FROM FIELD NOTES OF ACTUAL SURVEYS MADE BY ME OR UNDER MY SUPERVISION AND THAT THE SAME ARE TRUE AND CORRECT TO THE BEST OF MY KNOWLEDGE AND BELIEF.

*Robert L. Hay*  
REGISTERED LAND SURVEYOR  
REGISTRATION NO. 161319  
STATE OF UTAH

REVISED: 8-5-96 D.R.B.

**U.E.L.S. UTAH ENGINEERING & LAND SURVEYING**  
PHONE (801) 789-1017  
85 SOUTH 200 EAST - VERNAL, UTAH 84078

SCALE: 1" = 300'	DATE SURVEYED: 7-23-96	DATE DRAWN: 7-26-96
SURVEYED BY: B.B. L.D.T.	DRAWN BY: D.R.B.	
WEATHER: WARM	FILE: 3 1 5 1 6	

**T4S, R6W, U.S.B.&M.**

▲ = SECTION CORNERS LOCATED.

Duch Co Surveyor File No. 668