


**LOT #17
CAMELOT RESORT RECREATIONAL
VEHICLE PARK PHASE III**

LOCATED IN THE SOUTHWEST QUARTER OF
SECTION 13, TOWNSHIP 4 SOUTH, RANGE 8 WEST
UINTAH SPECIAL BASE AND MERIDIAN

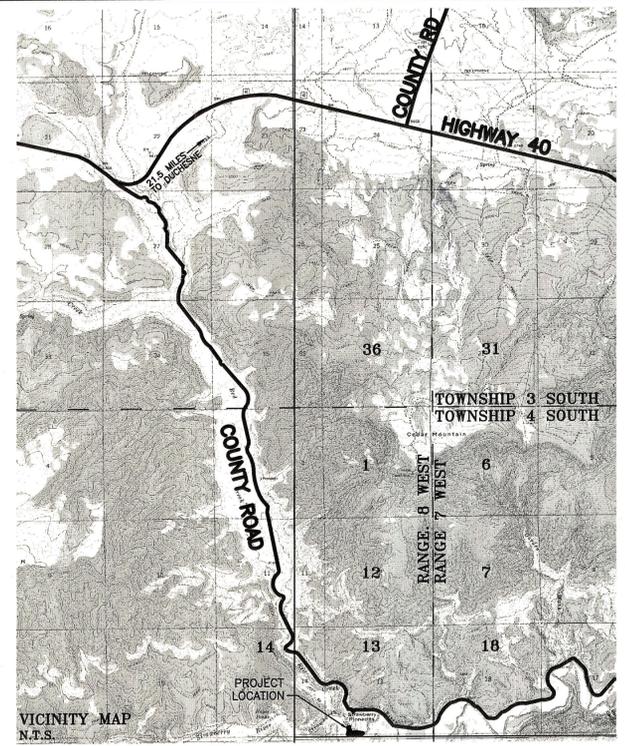




SURVEYOR'S CERTIFICATE:
I RANDY N. MILLER, A REGISTERED PROFESSIONAL LAND SURVEYOR AS PRESCRIBED BY THE LAWS OF THE STATE OF UTAH, AND HOLDING LICENSE NUMBER 501187, DO HEREBY CERTIFY THAT A SURVEY OF THE DESCRIBED PROPERTY WAS MADE UNDER MY DIRECTION AND THAT THE PLAT HEREON IS A TRUE AND CORRECT REPRESENTATION OF SAID SURVEY.

Randy N. Miller

 RANDY N. MILLER
 501187

RECORD LEGAL DESCRIPTION:
 LOT 17
 CAMELOT RESORT RECREATIONAL VEHICLE PARK PHASE III
 A TRACT OF LAND LOCATED IN SECTION 13, TOWNSHIP 4 SOUTH, RANGE 8 WEST, UINTAH SPECIAL BASE AND MERIDIAN, DUCHESNE COUNTY, UTAH, BEING FURTHER DESCRIBED AS FOLLOWS: (TRANSCRIBED FROM PLAT)
 BEGINNING AT A POINT ON THE SOUTH LINE OF SAID SECTION 14 AND BEING N89°09'52"E A DISTANCE OF 1006.43 FEET FROM THE SOUTHWEST SECTION CORNER; THENCE N17°30'0"E A DISTANCE OF 120.00 FEET; THENCE N12°30'0"E A DISTANCE OF 140.00 FEET; THENCE N18°17'11"W A DISTANCE OF 175.40 FEET; THENCE N64°28'0"E A DISTANCE OF 113.00 FEET; THENCE S12°30'0"W A DISTANCE OF 102.00 FEET; THENCE S20°0'0"E A DISTANCE OF 60.00 FEET; THENCE S36°0'0"E A DISTANCE OF 205.00 FEET; THENCE S47°30'0"E A DISTANCE OF 80.00 FEET; THENCE N80°40'0"E A DISTANCE OF 494.33 FEET; THENCE S49°45'0"W A DISTANCE OF 44.41 FEET; THENCE S18°20'0"W A DISTANCE OF 62.00 FEET TO A POINT ON THE SOUTH LINE OF SAID SECTION; THENCE S89°09'52"W A DISTANCE OF 882.00 FEET TO THE POINT OF BEGINNING, CONTAINING 3.28 ACRES.

AS SURVEYED DESCRIPTION:
 NO CHANGE FROM RECORD DESCRIPTION.

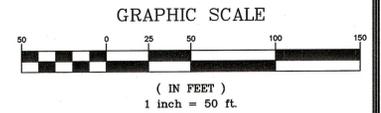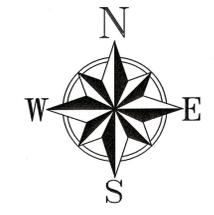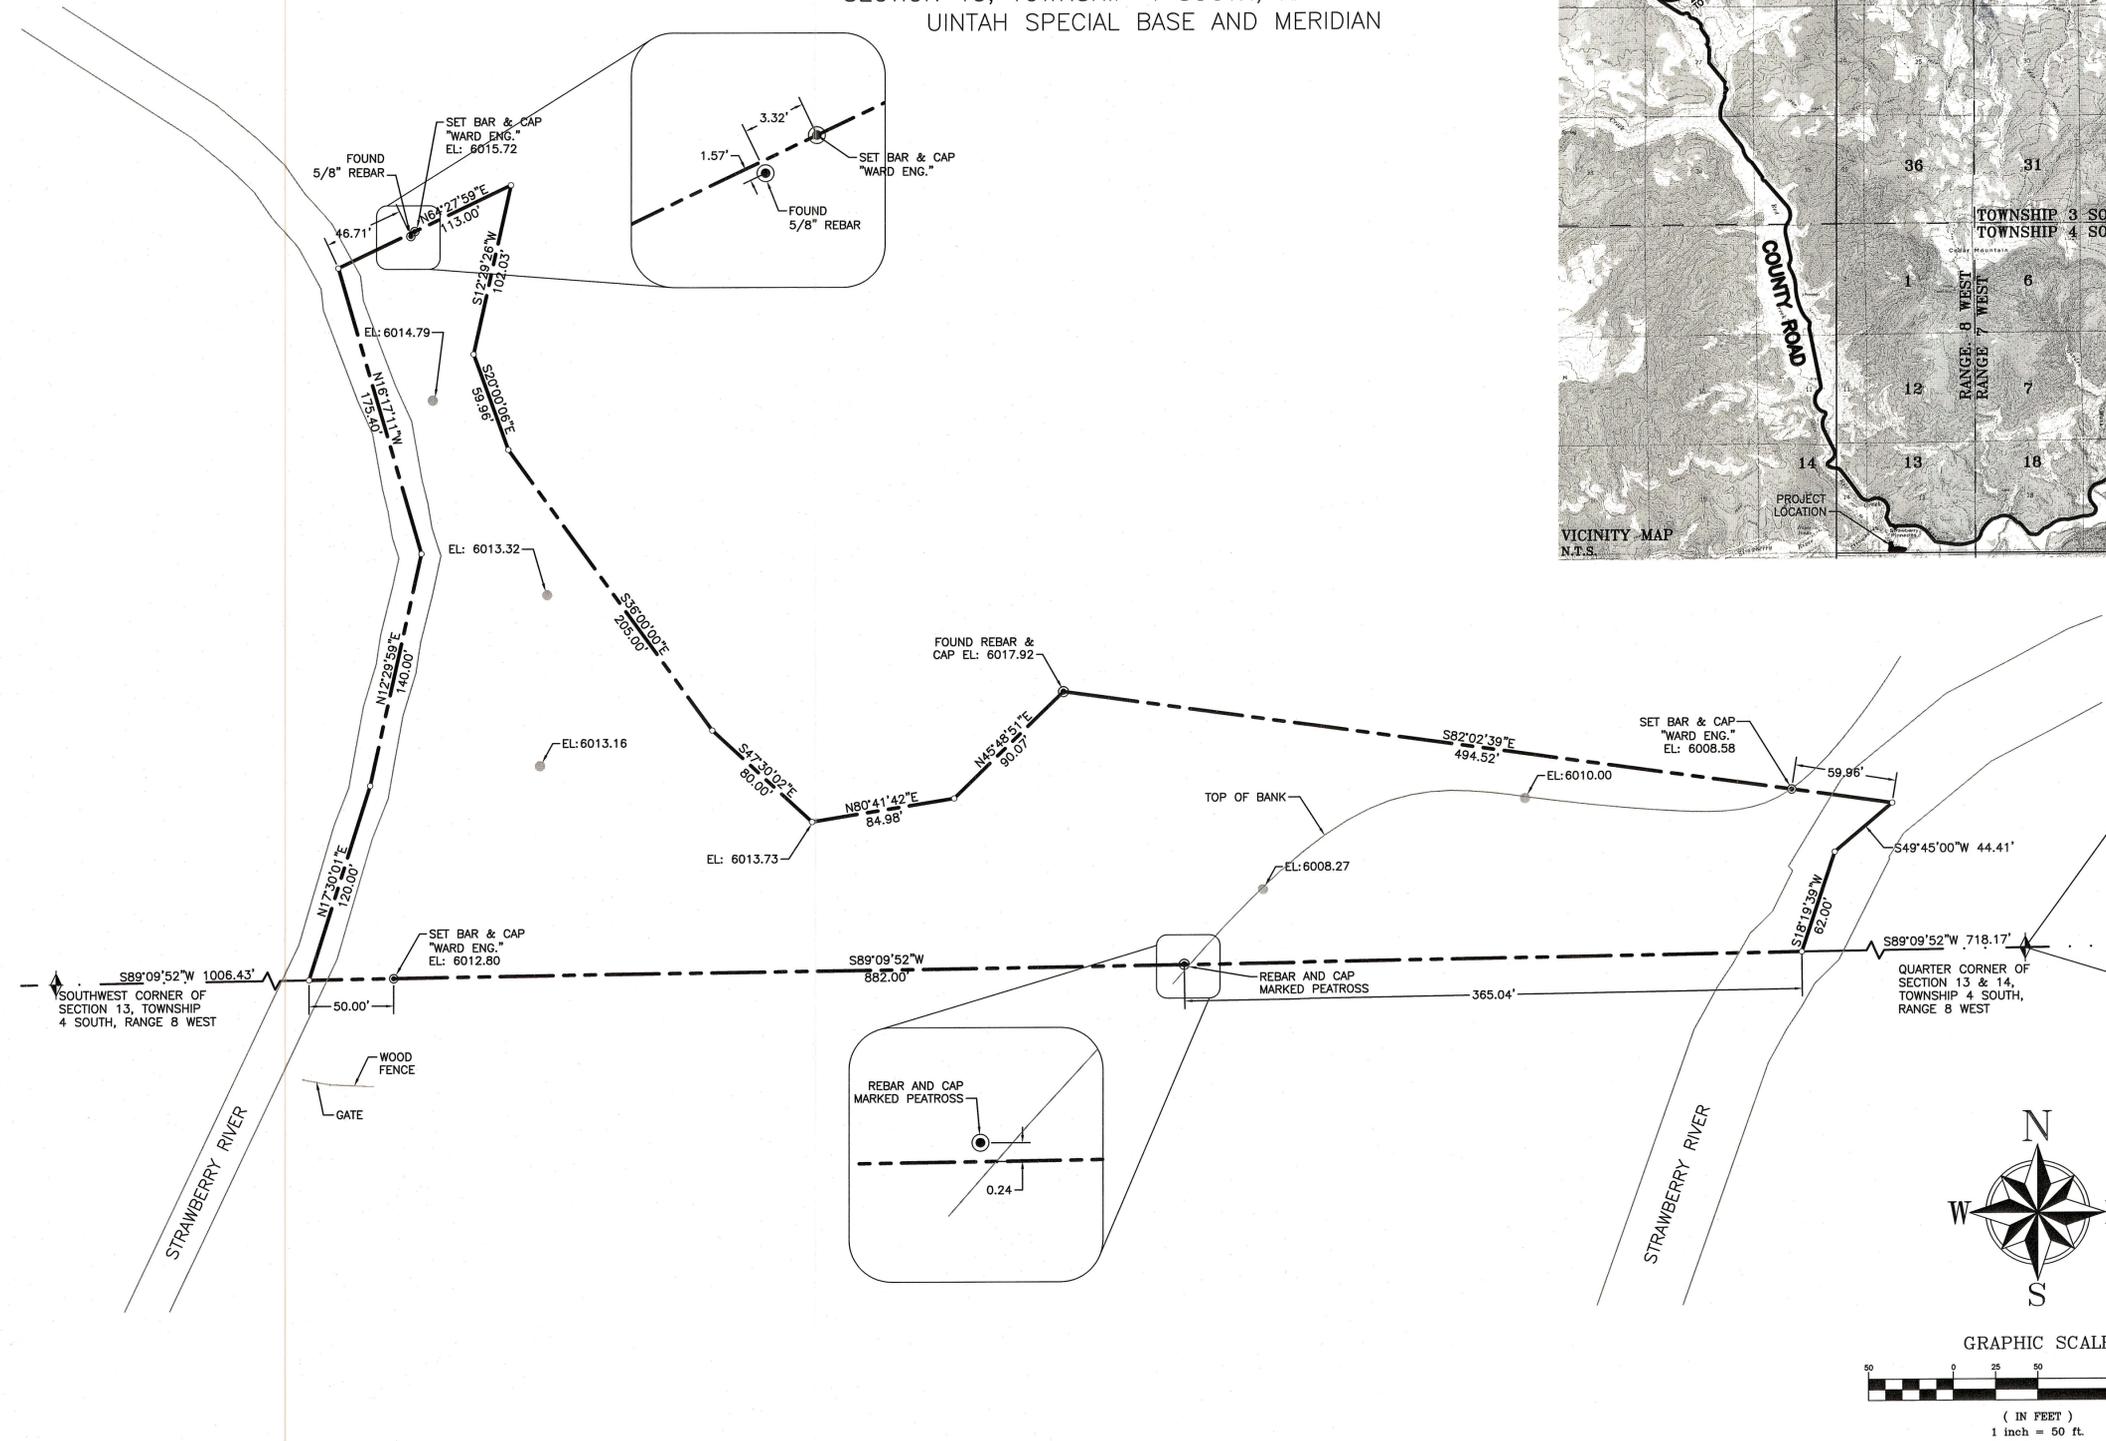

LEGEND:

- SPOT ELEVATION
- PROPERTY CORNER
- ⊙ REBAR & CAP
- ◆ SECTION MARKER (NOT FOUND)
- ◆ SECTION MARKER (FOUND)
- SECTION LINE
- - - PROPERTY LINE
- |—|—| WOOD FENCE

REVISIONS			
No.	DATE	BY	REVISION
1	08-21-06	JLM	ISSUED TO CLIENT

DRAWN BY: JLM
 DESIGN BY: RNM
 CHECKED BY: RNM
 DATE: 08-21-06

CLIENT: BURNETTE
 DWG: BURNETTE SURVEY STRAWBERRY.dwg
 JOB No: BURN-001
 DRAWING IS REDUCED IF LESS THAN 22"x34" DIMENSIONS AND NOTES TAKE PRECEDENCE OVER SCALE.

Ward Engineering Group
 Planning • Engineering • Surveying

Salt Lake City Office
 231 West 800 South
 Suite A
 Salt Lake City, Utah 84101
 tel (801) 487-8040
 fax (801) 487-8668

**BURNETTE
BOUNDARY
SURVEY**

LOCATED IN THE SOUTHWEST 1/4 OF SECTION
13, TOWNSHIP 4 SOUTH, RANGE 8 WEST
UINTAH SPECIAL BASE AND MERIDIAN

SHEET:
1 OF 1

Co. Surveyor's File # 1770

\\veg-mas\Survey\Burnette\ACAD\Burnette Survey\Strawberry.dwg, Layout1, 9/7/2006 2:25:49 PM, randym, Cee TDS450_MTLAR.pc3