

BARBARA HARDMAN

PROPERTY SURVEY
Section 2 & 3, T4S, R8W,
U.S.B.&M. Duchesne County, Utah




ORIGINAL PROPERTY DESCRIPTION

THE NORTH 1/4 OF THE NORTH 1/2 OF THE NORTHWEST 1/4 OF SECTION 2, AND THE NORTH 1/4 OF THE NORTHEAST 1/4 OF THE NORTHEAST 1/4 OF SECTION 3, TOWNSHIP 4 SOUTH, RANGE 8 WEST, UINTAH SPECIAL MERIDIAN, DUCHESNE COUNTY, UTAH, CONTAINING 29.67 ACRES.

SURVEYOR'S NARRATIVE

WE WERE REQUESTED BY BARBARA HARDMAN TO SURVEY THE SUBJECT PARCEL. THE PURPOSE OF THE SURVEY WAS TO LOCATE THE PROPERTY CORNERS AS SHOWN HEREON.

AS CONTROL FOR THE SURVEY WE USED THE SECTION CORNER AS SHOWN HEREON. BASIS OF BEARINGS FOR THE SURVEY IS THE WEST LINE OF THE NW1/4 OF SECTION 2, T4S, R8W U.S.B&M. WHICH WAS TAKEN FROM GLOBAL POSITIONING SATELLITE OBSERVATIONS TO BEAR N00°25'11"W A MEASURED DISTANCE OF 2626.34'.

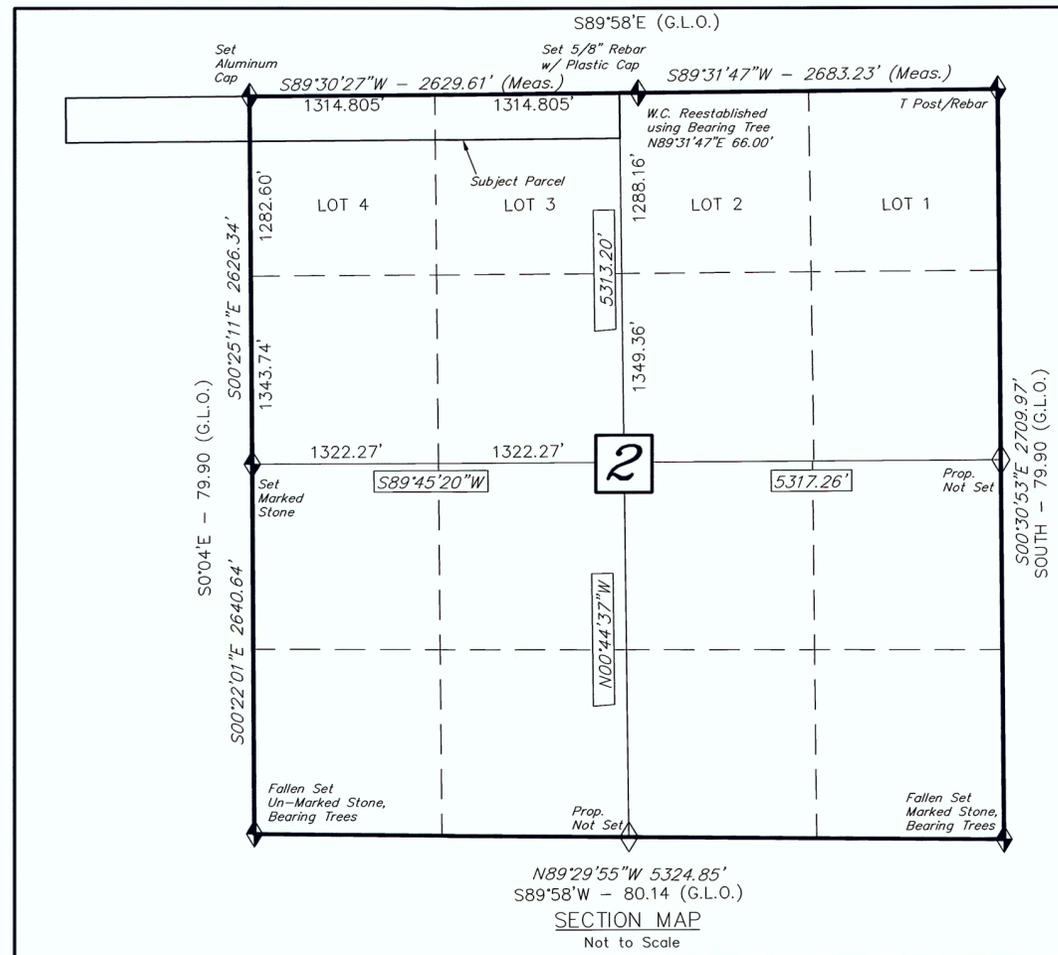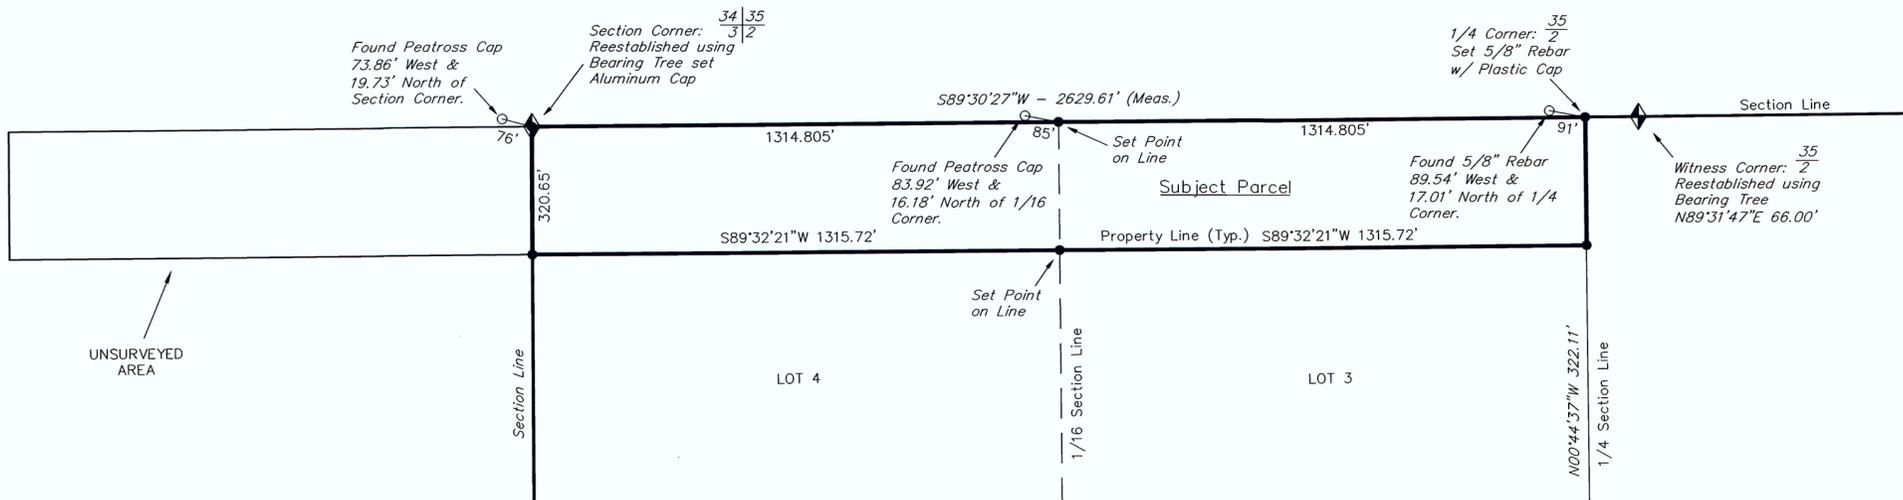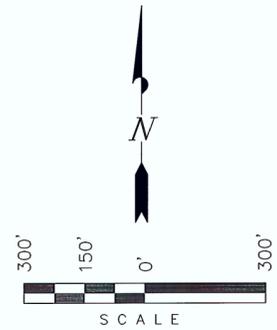

LEGEND

- ◆ = SECTION CORNERS FOUND
- ◇ = SECTION CORNERS NOT FOUND OR CALCULATED
- = PROPERTY CORNERS SET (Plastic Cap on 5/8" Rebar)
- = PROPERTY CORNERS FOUND

CERTIFICATE

THIS IS TO CERTIFY THAT THE ABOVE GREAT WAS PREPARED FROM FIELD NOTES OF A QUALITY SURVEY BY ME OR UNDER MY DIRECT SUPERVISION AND THAT THE SAME ARE TRUE AND CORRECT TO THE BEST OF MY KNOWLEDGE AND BELIEF



FILE: \\FILESERV\drawings\Drawings\PROPERTY SURVEYS\HARDMAN BARBARA S2\dwg\PLAT.dwg

SURVEYED BY: PAUL
DRAWN BY: A.P.C.
DATE: 08-08-11
SCALE: 1" = 300'

Tri State
Land Surveying, Inc.
P: (435) 781-2501
F: (435) 781-2518
180 NORTH VERNAL AVE. VERNAL, UTAH 84078