


BOUNDARY SURVEY FOR  
**JAY ABBOTT**  
 DUCHESNE, UT 84021

SECTION 7  
 TOWNSHIP 6 SOUTH, RANGE 5 WEST  
 UTAH SPECIAL BASE AND MERIDIAN  
 DUCHESNE COUNTY, UTAH

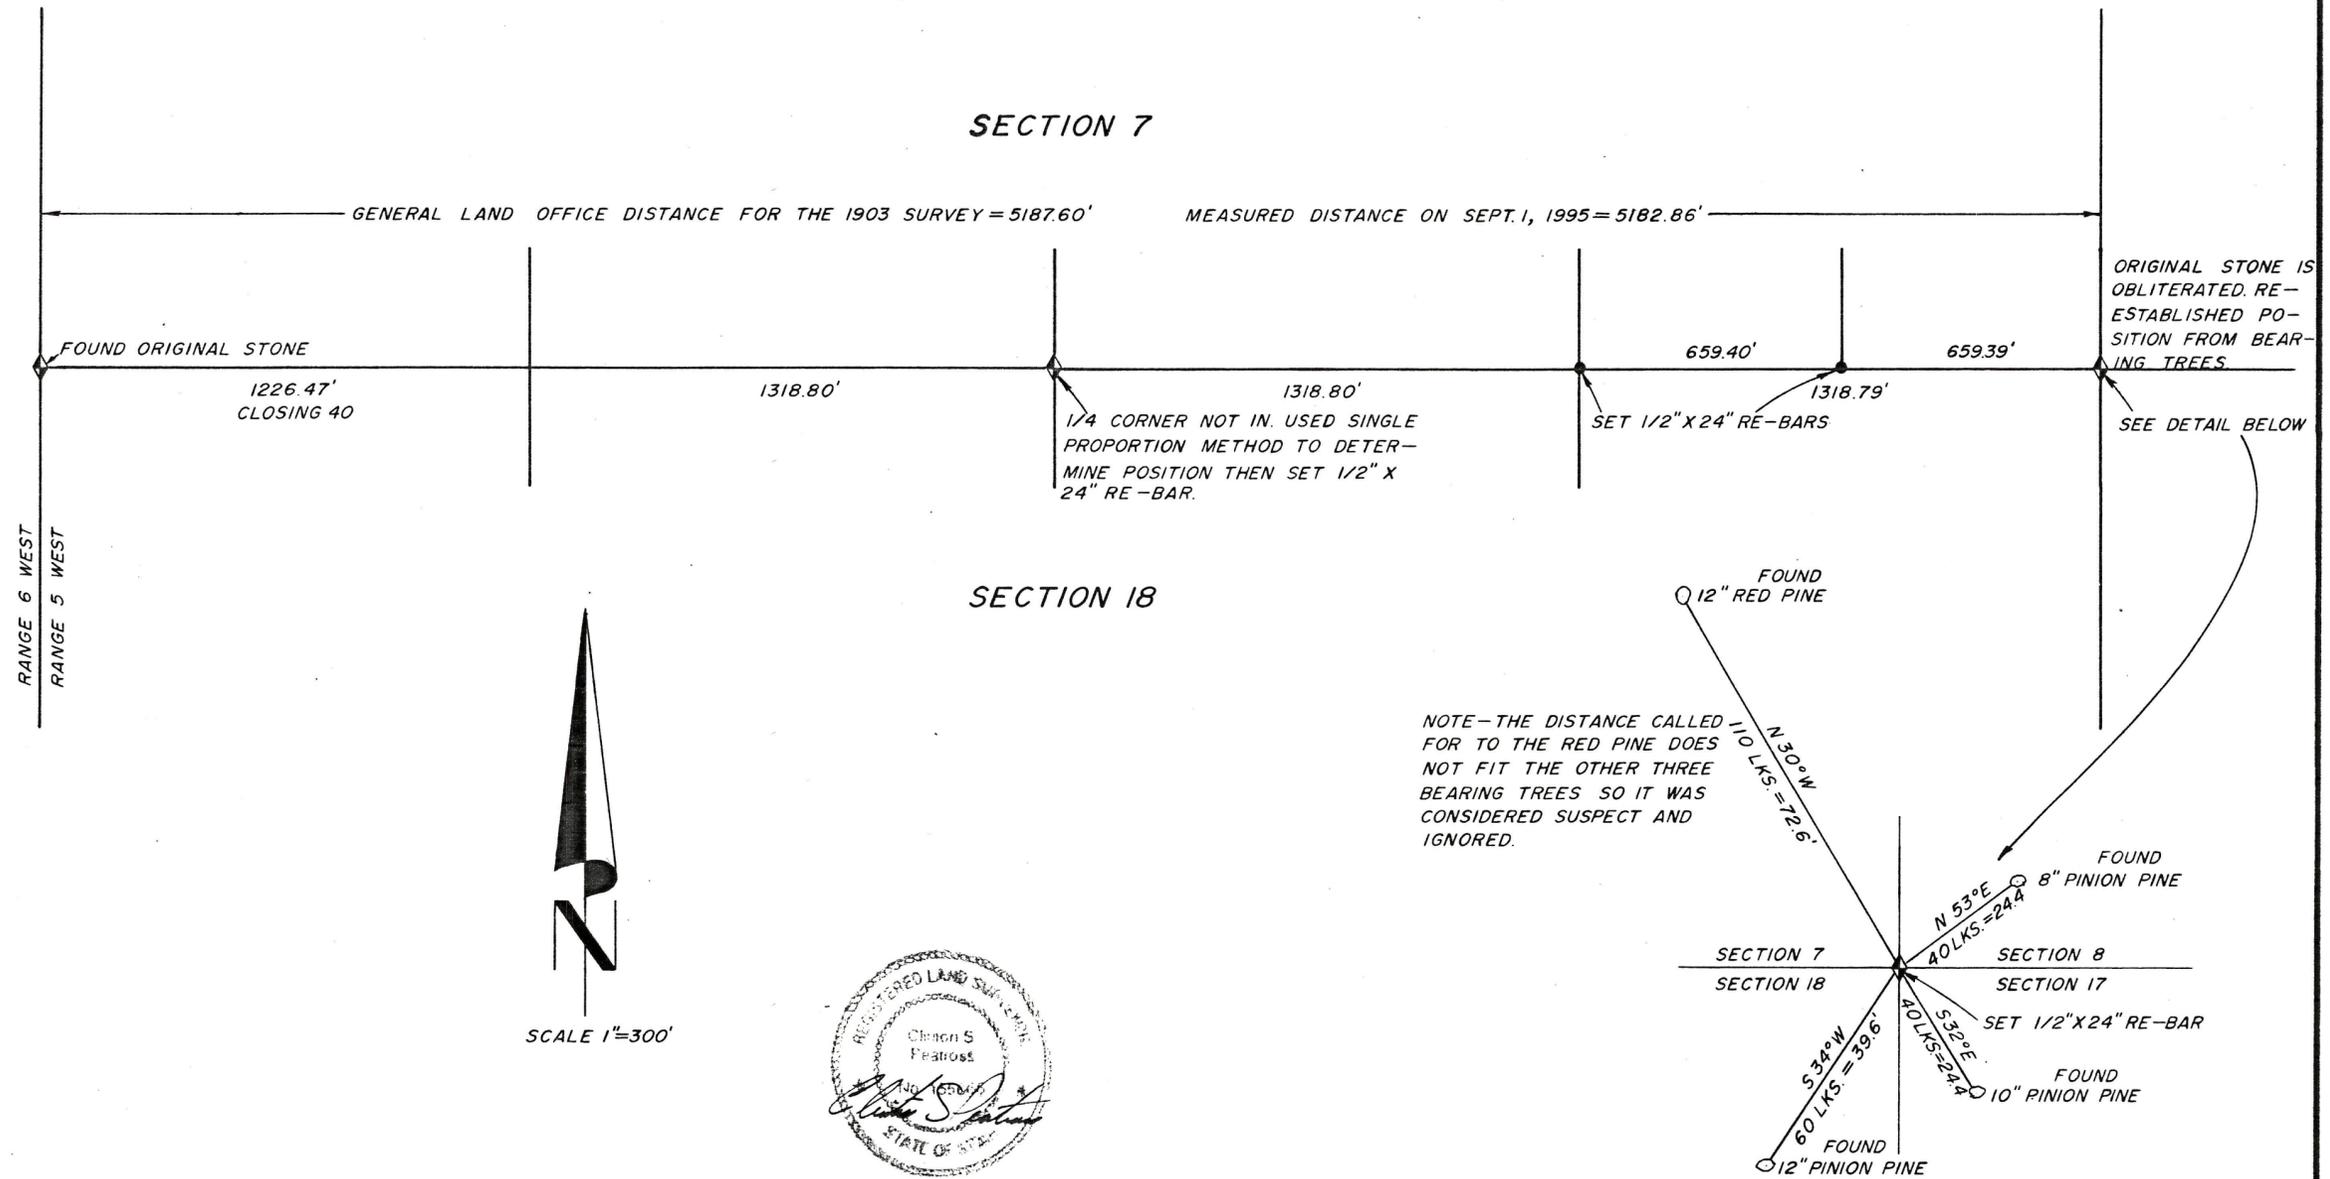

SECTION 7

SECTION 18

GENERAL LAND OFFICE DISTANCE FOR THE 1903 SURVEY = 5187.60'      MEASURED DISTANCE ON SEPT. 1, 1995 = 5182.86'

FOUND ORIGINAL STONE  
 1226.47'  
 CLOSING 40

1318.80'

1/4 CORNER NOT IN. USED SINGLE PROPORTION METHOD TO DETERMINE POSITION THEN SET 1/2" X 24" RE-BAR.

659.40'


SET 1/2" X 24" RE-BARS

659.39'

ORIGINAL STONE IS OBLITERATED. RE-ESTABLISHED POSITION FROM BEARING TREES.


SEE DETAIL BELOW

RANGE 6 WEST  
 RANGE 5 WEST

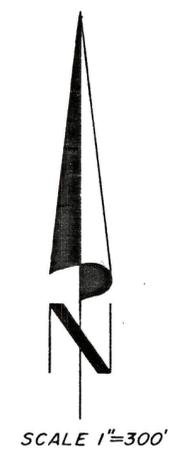

9/2/95

NOTE - THE DISTANCE CALLED FOR TO THE RED PINE DOES NOT FIT THE OTHER THREE BEARING TREES SO IT WAS CONSIDERED SUSPECT AND IGNORED.

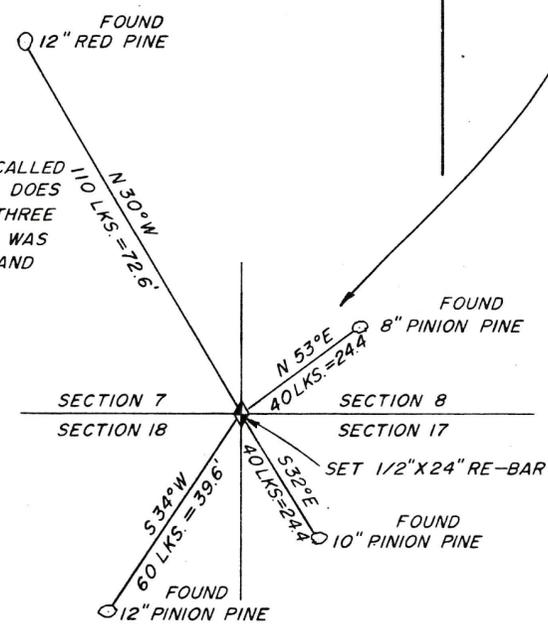

JOB # 656

PREPARED BY  
**PEATROSS LAND SURVEYS**  
 REGISTERED LAND SURVEYOR  
 P.O. BOX 271  
 DUCHESNE, UTAH 84021  
 (801) 738-2386

Duch Co Surveyor File No. 627